


ROBYN


Vocablo para Ingles con Vocablo Español (MTC) (MTC) (MTC) (MTC)	
Autor V. GARCIA	Fecha 2005
Editor Vocablo para Ingles con Vocablo Español (MTC) (MTC) (MTC) (MTC)	Lugar A.S.
Distribuidor Vocablo para Ingles con Vocablo Español (MTC) (MTC) (MTC) (MTC)	Precio \$1.00

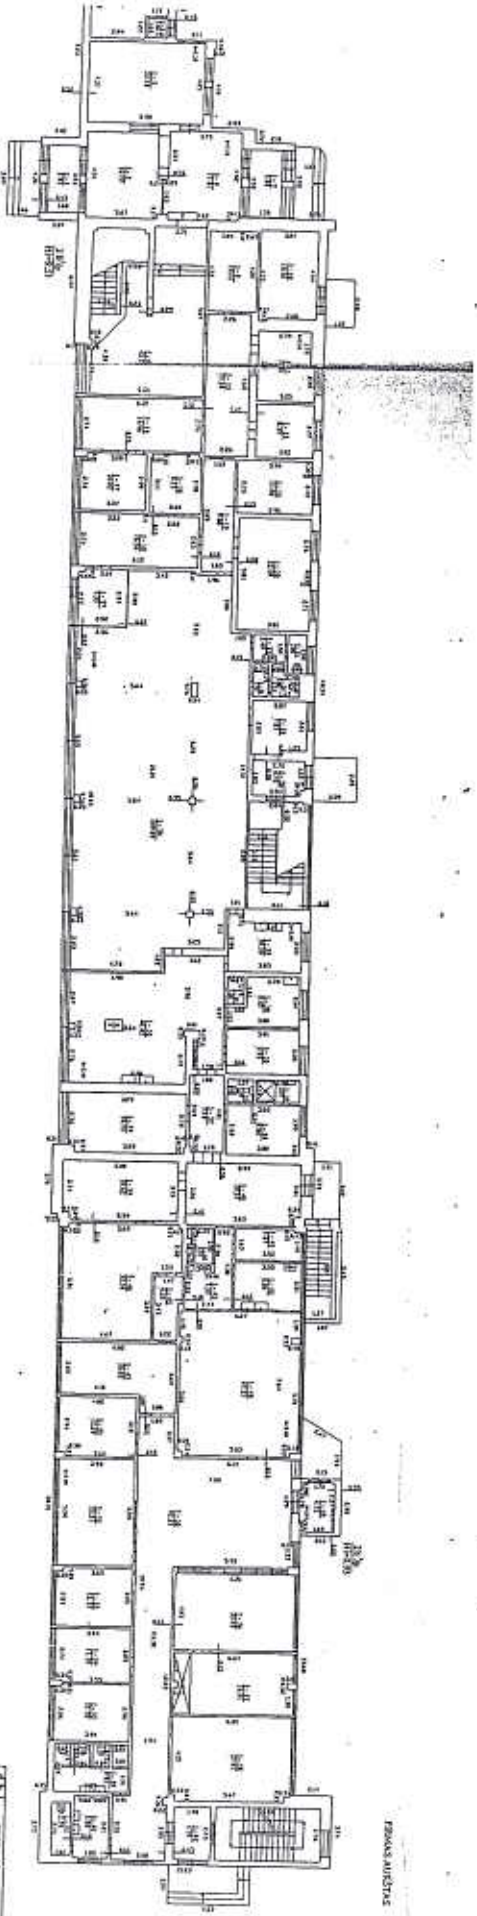


PLAN 10/12/78

NO.	10/12/78
DATE	10/12/78
BY	[Signature]
CHECKED BY	[Signature]
APPROVED BY	[Signature]
SCALE	1:100
PROJECT	[Project Name]
CLIENT	[Client Name]
ARCHITECT	[Firm Name]

PLAN COMMERCIAL BUILDING - FLOOR PLAN SHEET NO. 1 OF 1 DATE: 10/10/1950 DRAWN BY: [Signature] CHECKED BY: [Signature]	
PROJECT NO. 100-10000 CLIENT: [Name] ARCHITECT: [Name]	SCALE: 1/8" = 1'-0" TITLE: FLOOR PLAN

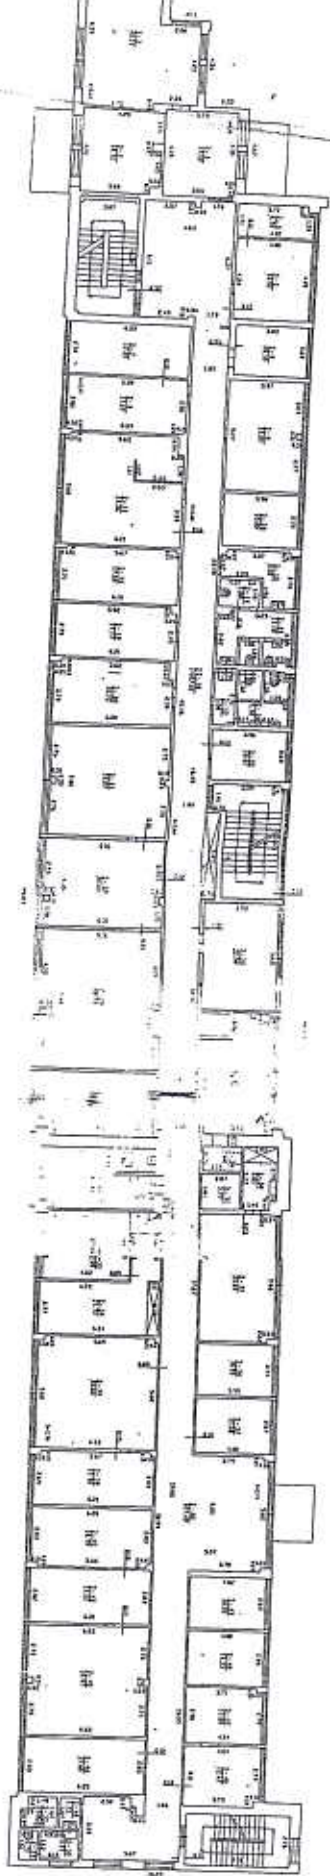

ARTISAN AVENUE

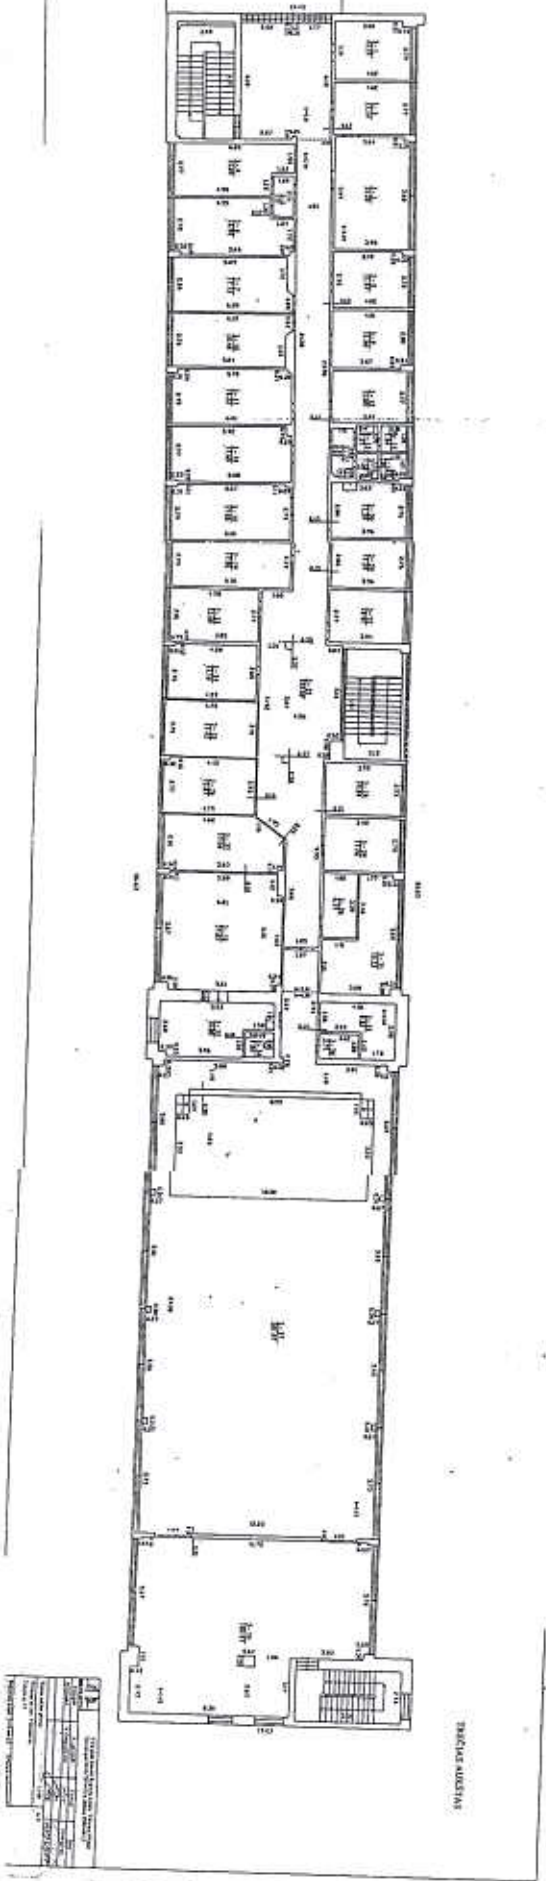

NO.	1
DATE	1950
PROJECT	REAR VIEW
DESIGNED BY	
CHECKED BY	
APPROVED BY	
SCALE	
NOTES	