



VIEW FROM THE PUBLIC BUS STATION
Highlighting the entrance of the shopping plaza and the interface with the T5 terminal.




HARD SCAPE AND SOFT SCAPE BLENDING




PLAYGROUND

EXTERNAL AREAS PHASE 1 SCALE 1:1000

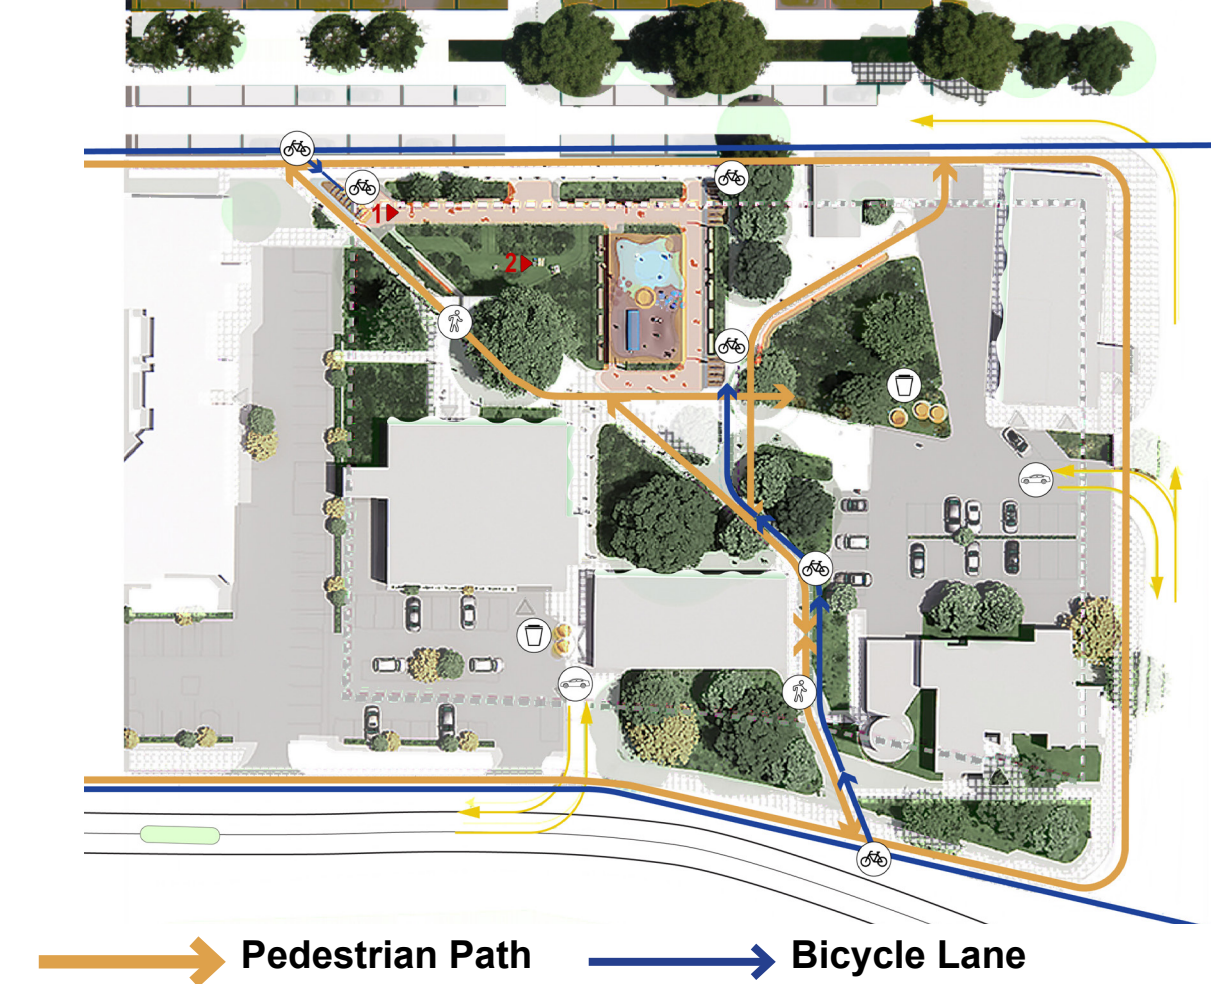

- Site Plan 1:1000 Legend
- Service Access
 - Taxi
 - Public Transport
 - Bicycle Path
 - Pedestrian Access
 - Service Access
 - Entrance

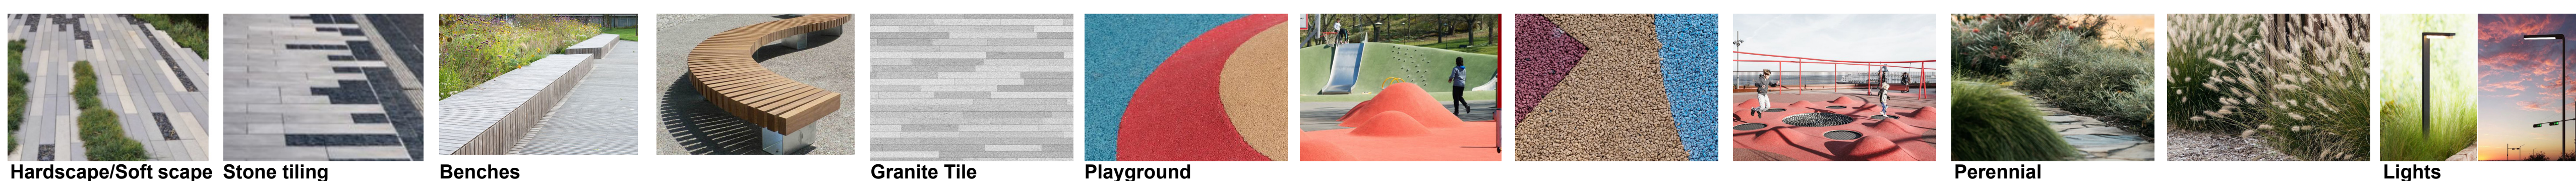

Hardscape/Soft scape Stone tiling Benches Granite Tile Playground Perennial Lights