

392500.000000

393000.000000

393500.000000

394000.000000

6205000.000000

6204500.000000

6204000.000000

6203500.000000

6203000.000000

6205000.000000


6204500.000000

6204000.000000


6203500.000000

6203000.000000

Mastupio up. dalies ir jame esančių statinių remonto darbai

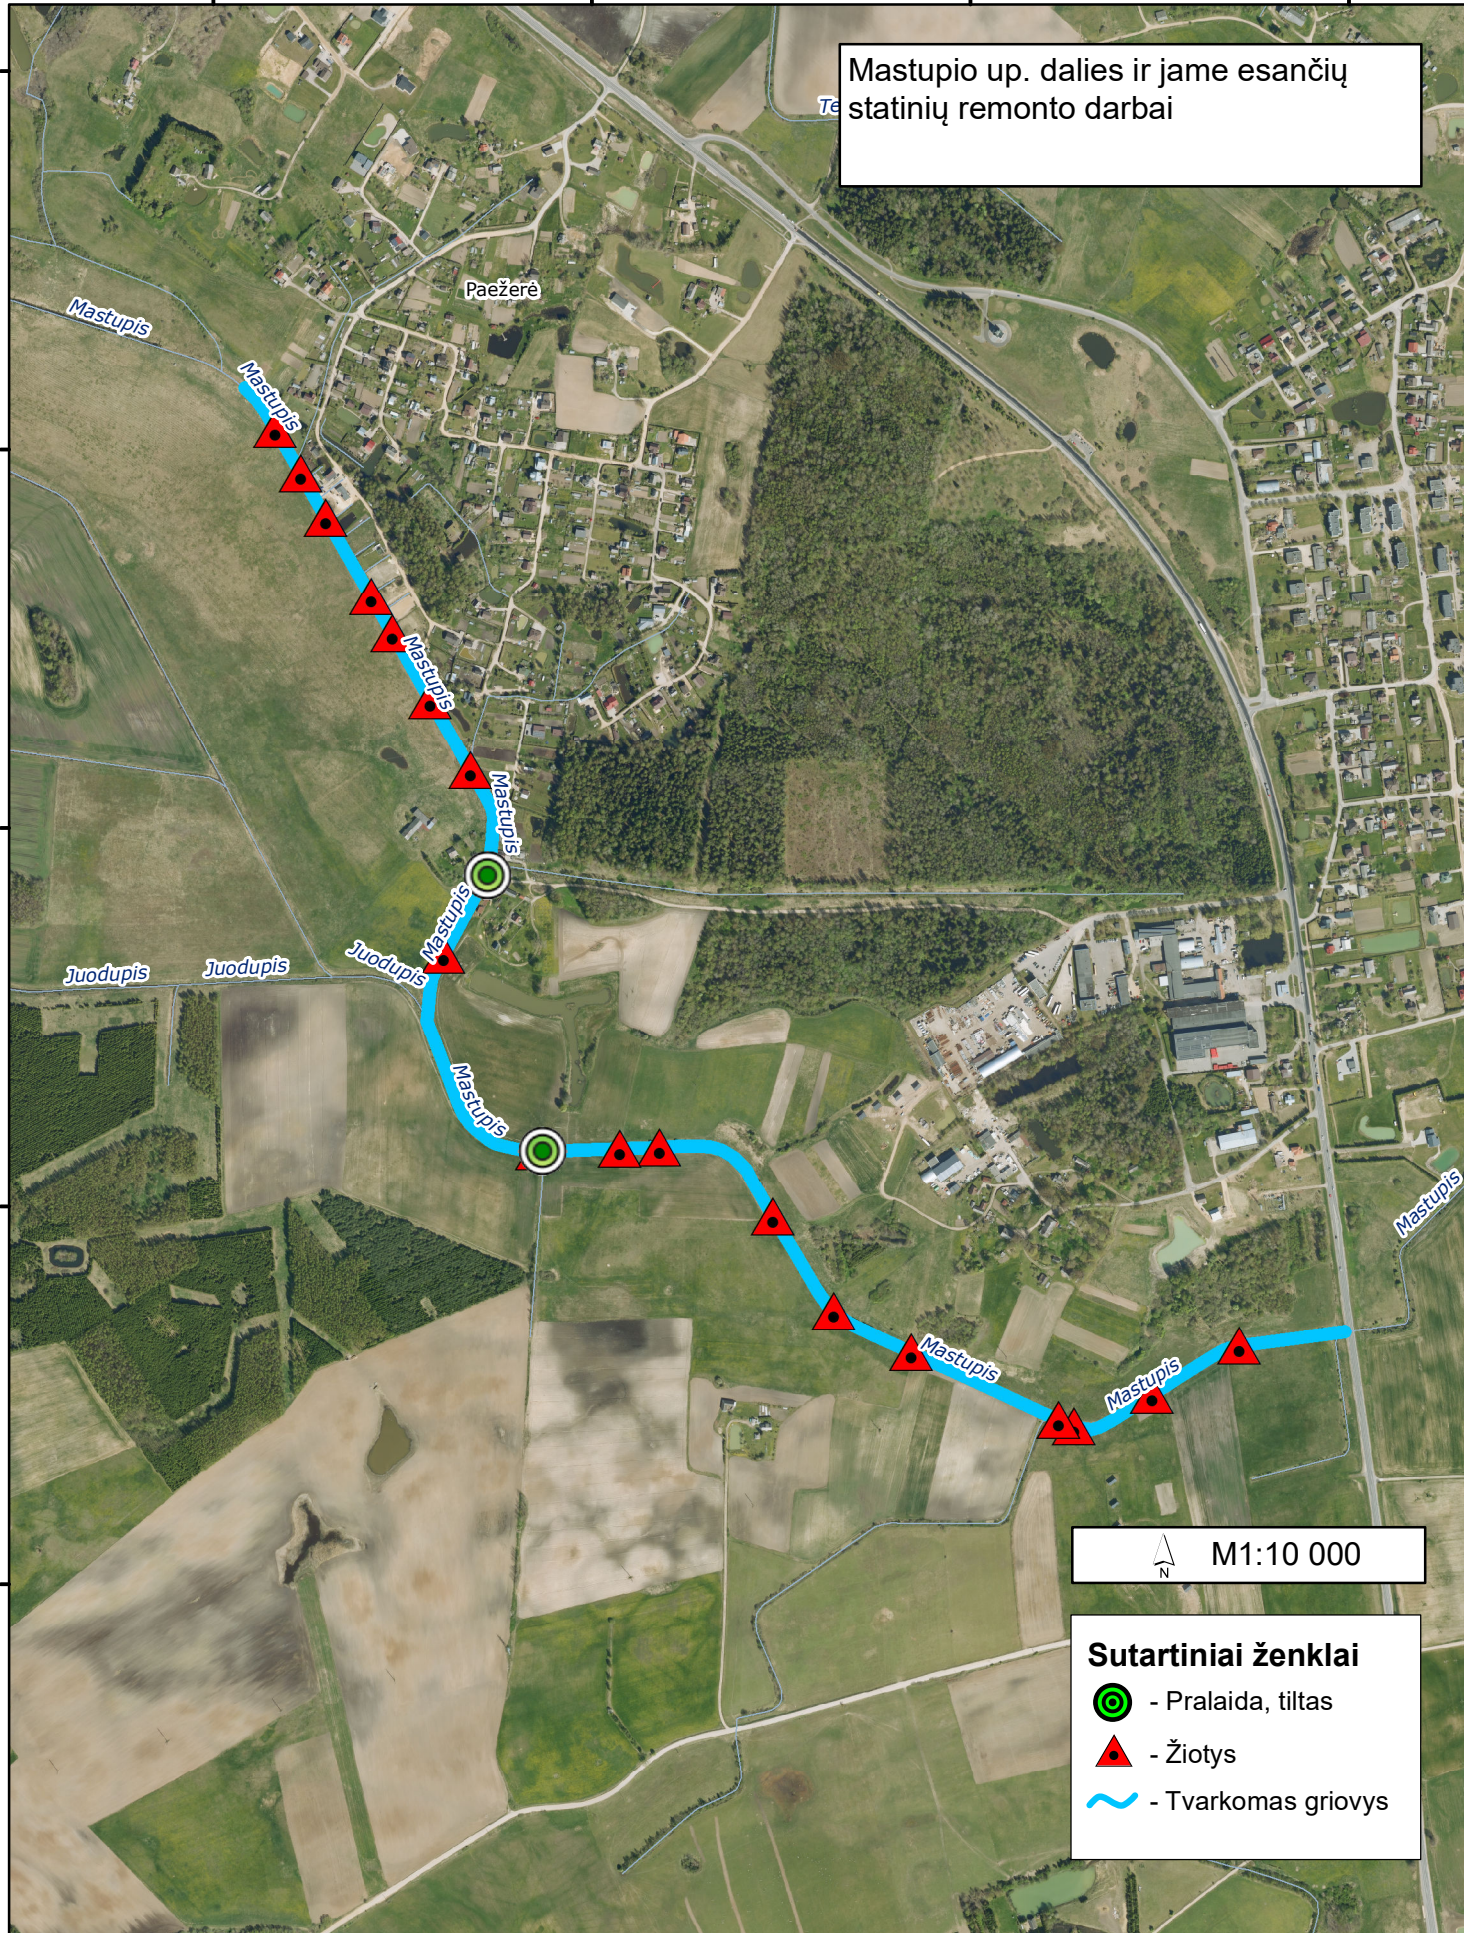

N M1:10 000

- Sutartiniai ženklai**
-  - Pralaida, tiltas
 -  - Žiotys
 -  - Tvarkomas griovys

392500.000000

393000.000000

393500.000000

394000.000000