



Priedėlis Nr. 3



Planuojamų gręžinių vieta


13D
X - 496014
Y - 6091051

D110 L-40 m

Data: 3/27/2025

1:500

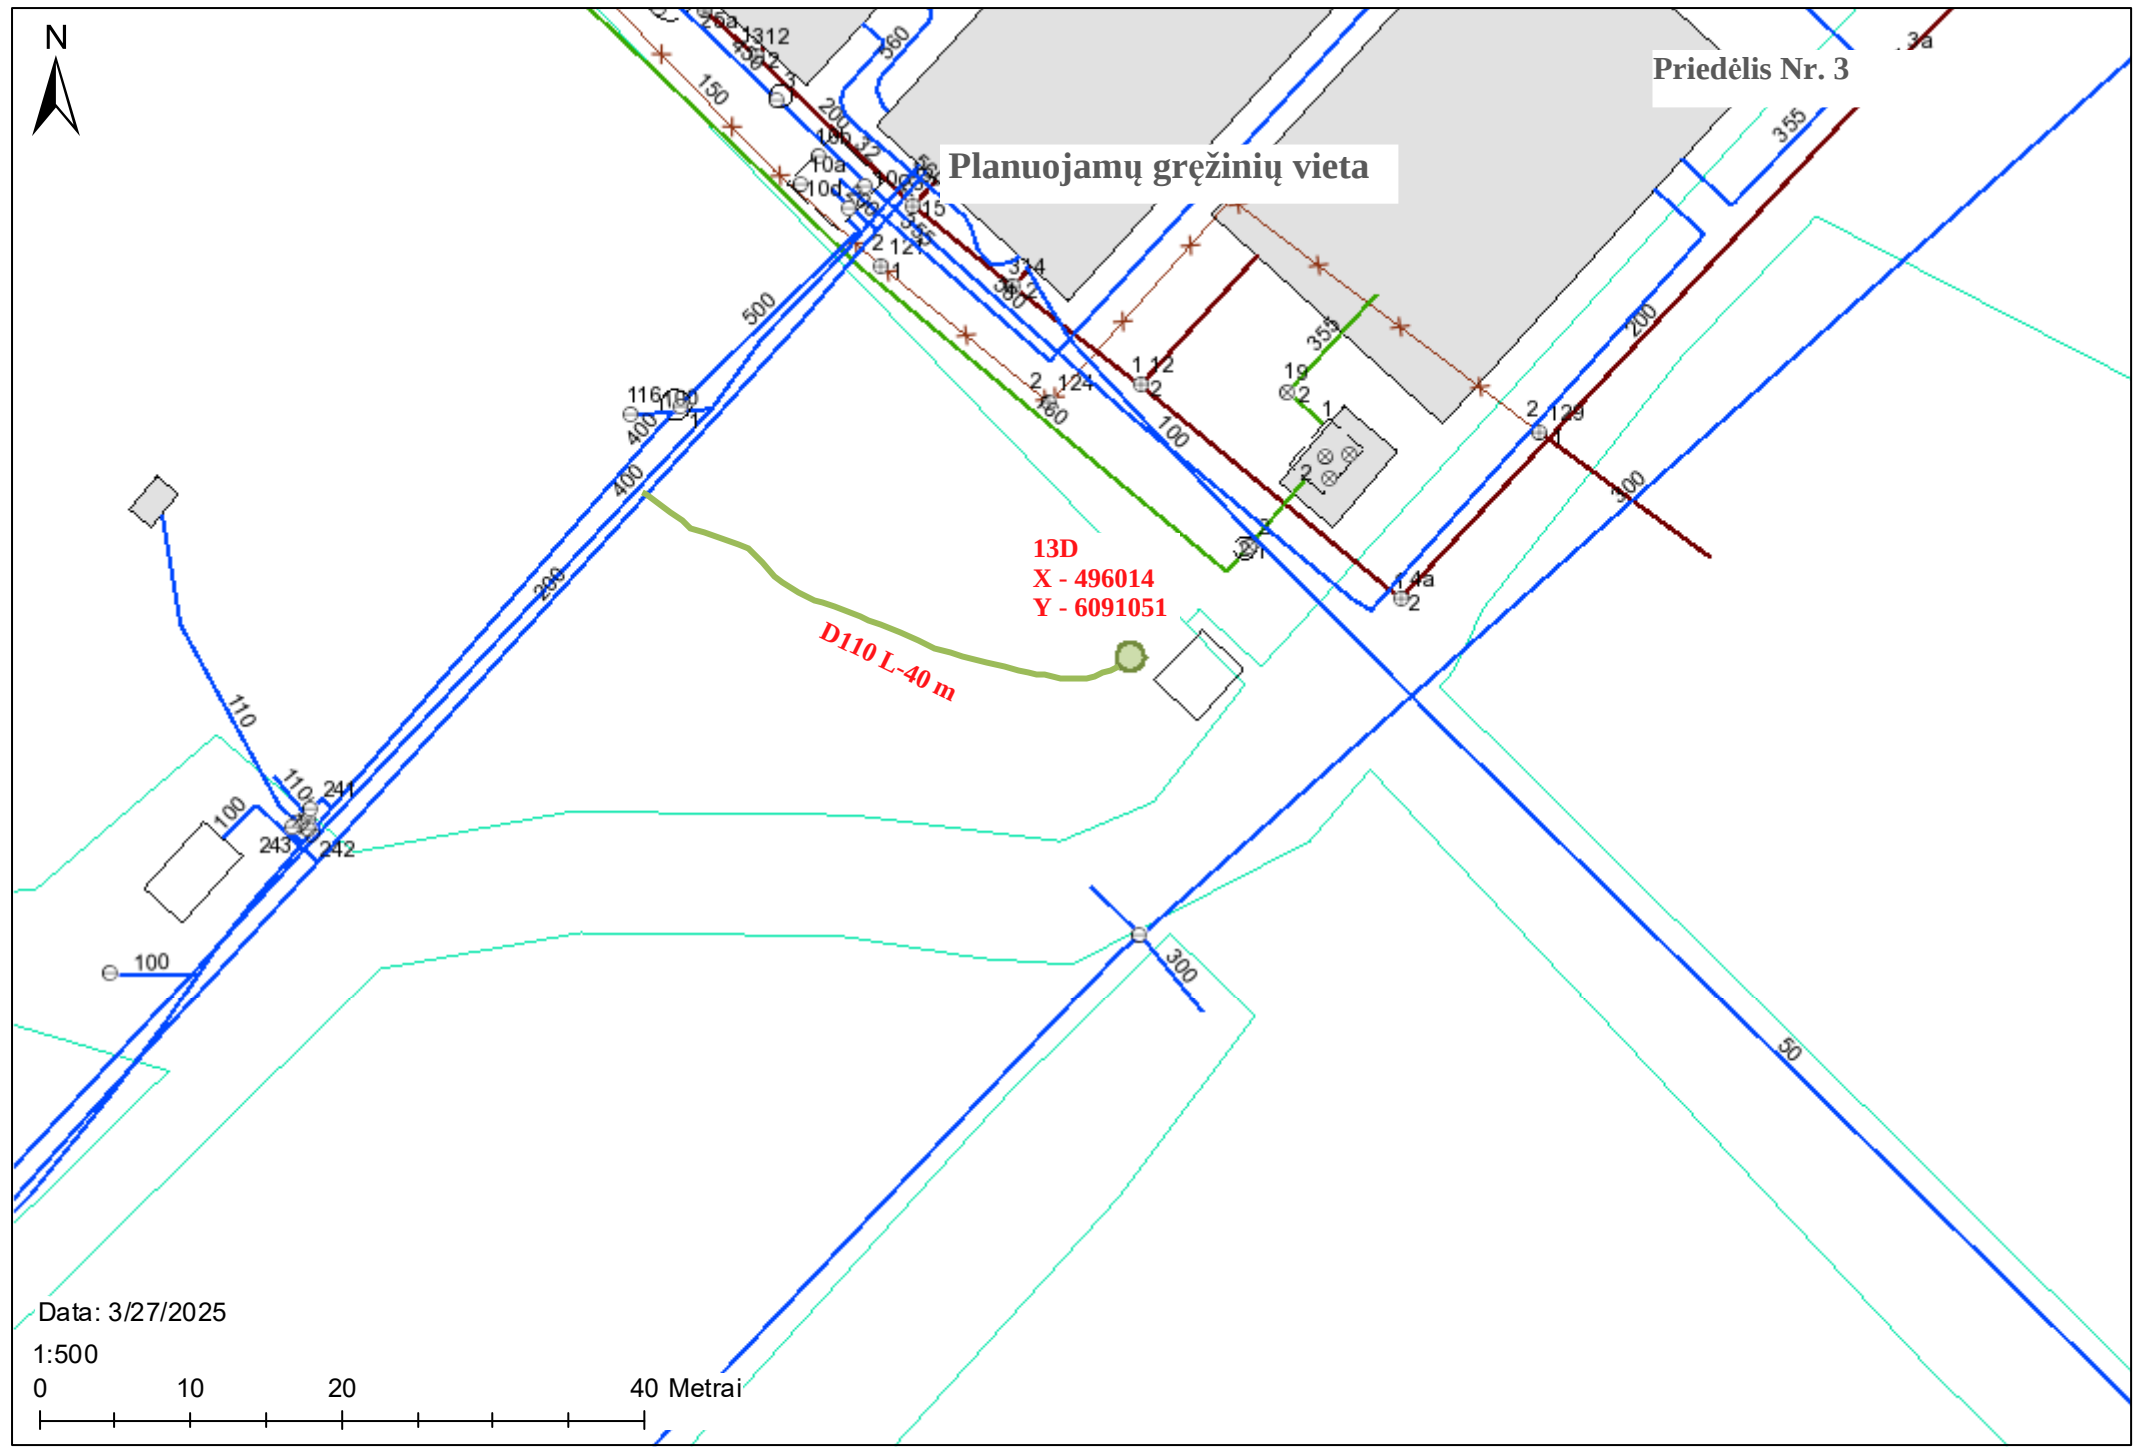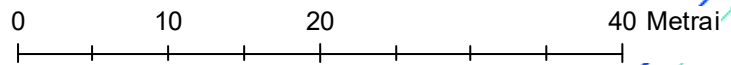


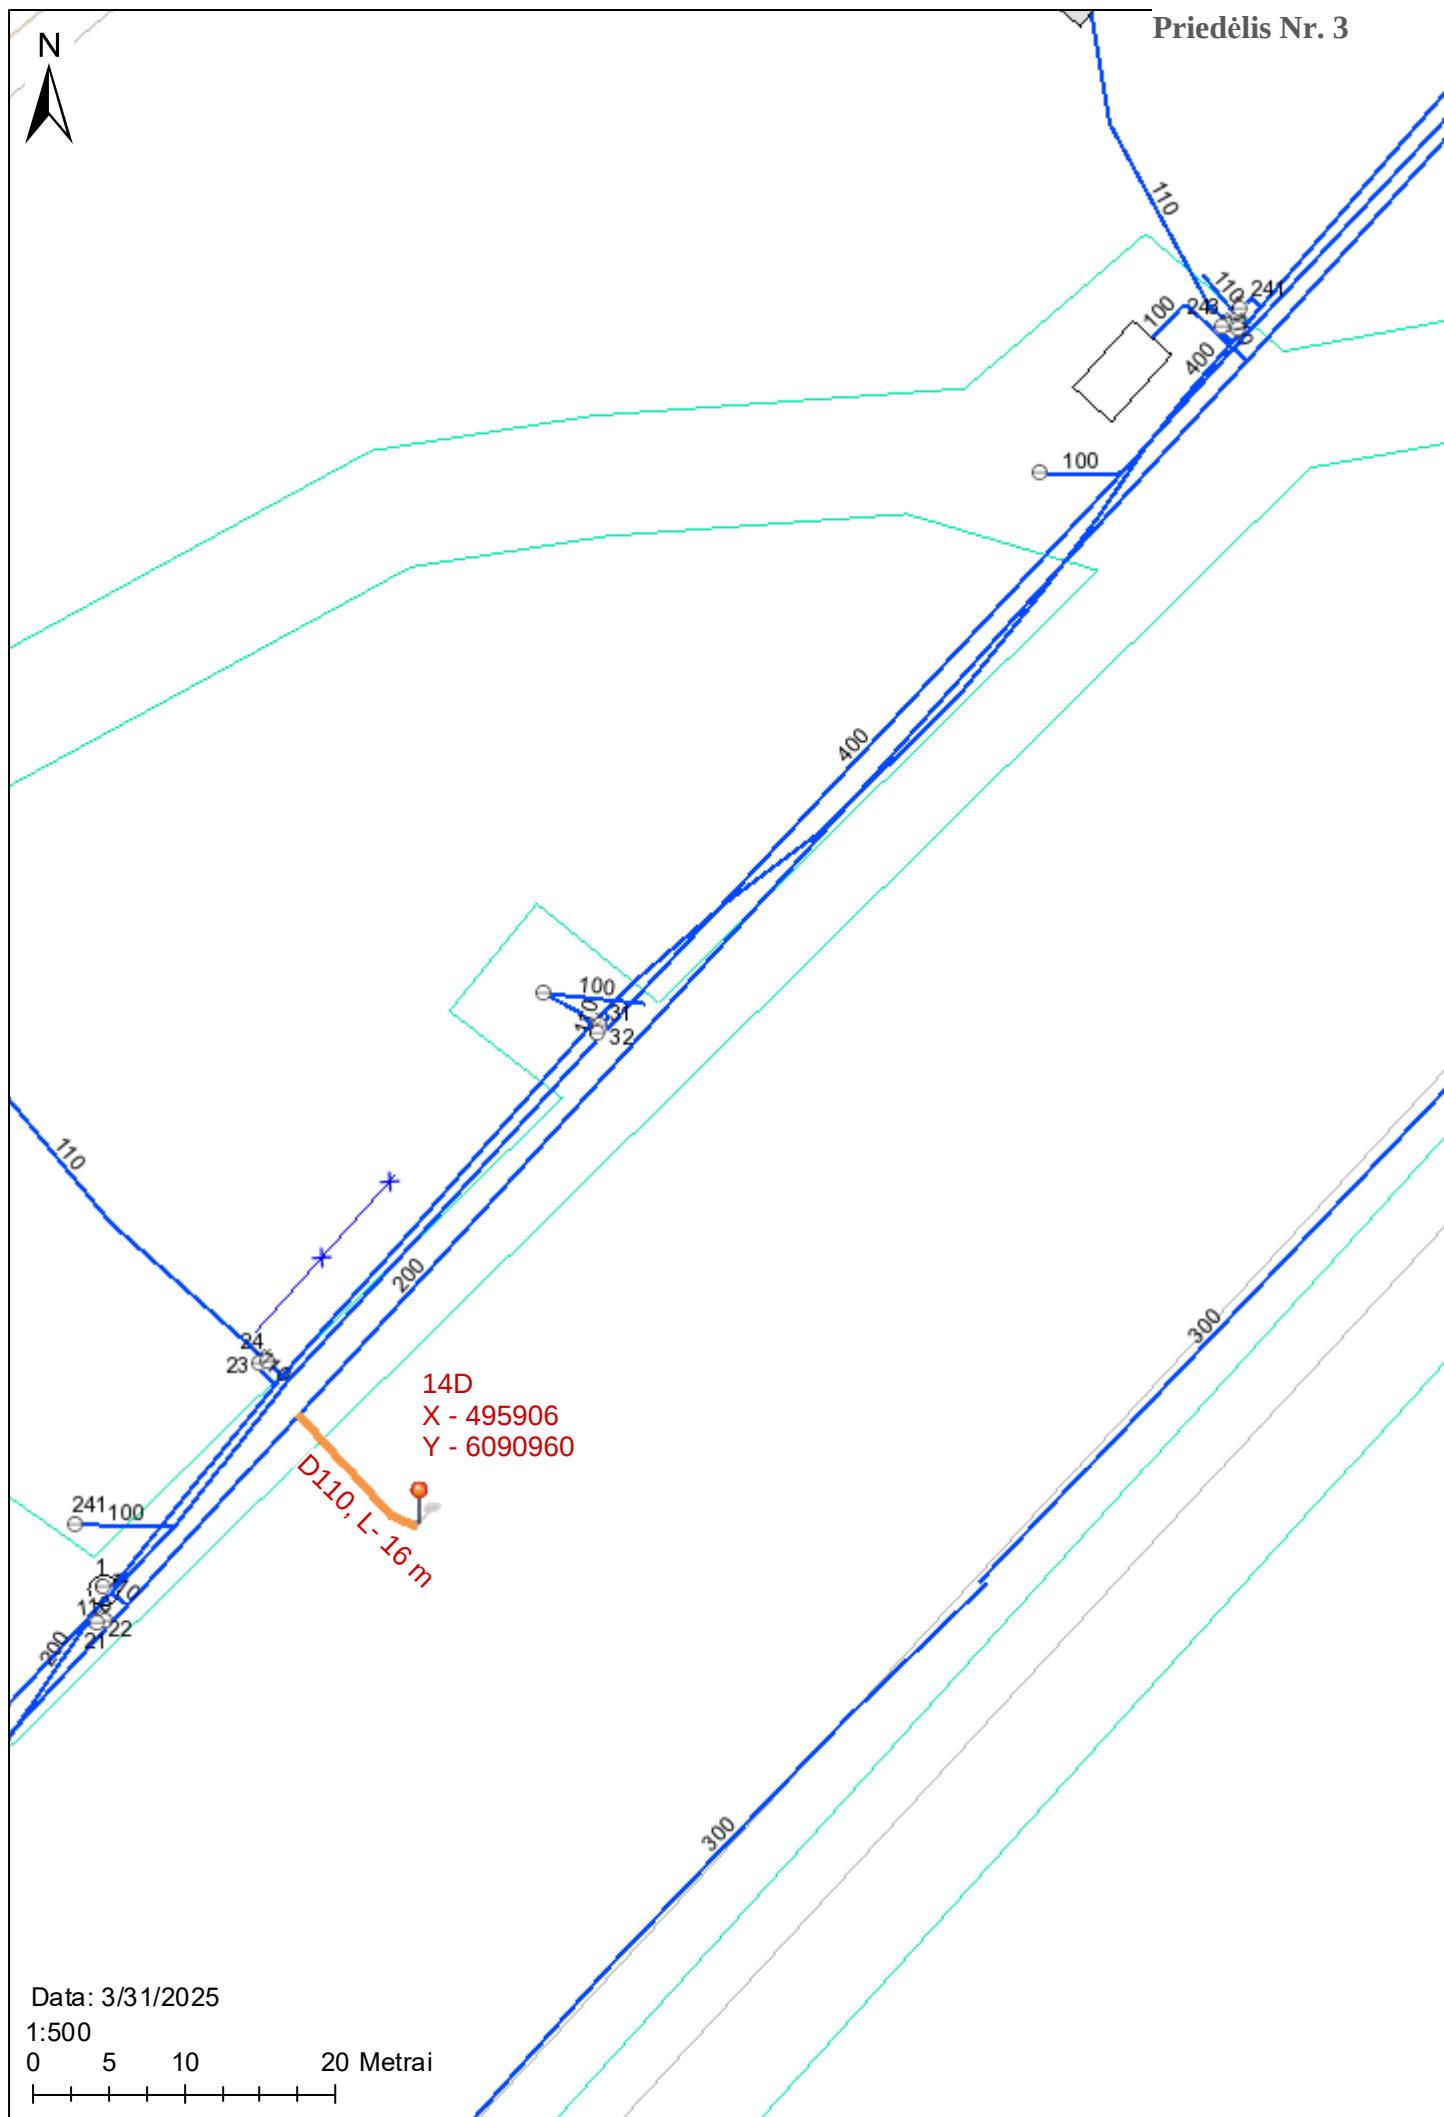

Data: 3/31/2025

1:500

0 5 10 20 Metrai

 

Sumontuoto gręžinio vaizdas

