



* 2 2 5 3 0 3 0 8 2 2 *

6239800

6239600

6239400

6239200

ŽEMĖS SKLYPO PLANAS M 1:2000


Sklypo plotas 433014 m²

Linijų ilgiai									
1-2	2.75	126-127	18.27	252-253	1.82	377-378	4.88	499-500	4.26
2-3	3.26	127-128	8.09	253-254	4.07	378-379	3.22	500-501	2.36
3-4	19.20	128-129	13.36	255-256	16.07	379-380	2.02	501-502	3.74
4-5	1.72	129-130	2.11	256-257	16.05	380-381	2.79	502-503	2.44
5-6	6.28	130-131	2.12	257-258	11.24	381-382	2.86	503-504	2.68
6-7	3.69	131-132	1.63	258-259	11.35	382-383	10.92	504-505	3.03
7-8	3.42	132-133	2.09	259-260	2.98	383-384	3.58	505-506	4.44
8-9	1.68	133-134	1.19	260-261	6.95	384-385	3.05	506-507	4.36
9-10	1.50	134-135	4.32	261-262	4.11	385-386	2.93	507-508	4.10
10-11	4.21	135-136	2.70	263-264	13.23	386-387	3.40	508-509	3.32
11-12	9.25	136-137	15.53	264-265	10.77	387-388	1.92	509-510	4.43
12-13	4.37	139-140	6.83	265-266	13.34	388-389	2.55	510-511	3.00
13-14	4.97	140-141	12.25	267-268	2.66	389-390	2.35	511-512	4.15
14-15	3.44	141-142	17.79	268-269	1.54	390-391	1.88	512-513	1.28
15-16	5.24	142-143	15.32	269-270	4.24	391-392	2.42	513-514	2.10
16-17	8.15	144-145	11.65	270-271	4.26	392-393	2.11	514-515	2.79
17-18	4.73	145-146	1.22	271-272	7.03	393-394	1.55	515-516	2.36
18-19	8.53	146-147	5.06	272-273	2.44	394-395	1.35	516-517	2.27
19-20	4.46	147-148	1.67	273-274	1.14	395-396	1.31	517-518	1.48
20-21	4.98	148-149	2.99	274-275	1.34	396-397	2.36	518-519	1.64
21-22	6.26	149-150	2.28	275-276	1.99	397-398	2.71	519-520	2.12
22-23	8.30	150-151	3.55	276-277	3.59	398-399	3.00	520-521	3.41
23-24	6.90	151-152	4.81	277-278	4.91	399-400	4.20	521-522	3.93
24-25	5.65	152-153	15.38	278-279	7.87	400-401	3.25	522-523	2.54
25-26	12.22	153-154	10.39	279-280	16.00	401-402	2.42	523-524	1.95
26-27	8.64	154-155	7.38	280-281	10.03	402-403	3.95	524-525	3.26
27-28	5.88	155-156	6.14	281-282	3.54	403-404	4.75	525-526	4.44
28-29	2.58	156-157	4.00	282-283	3.06	404-405	5.79	526-527	7.16
29-30	2.64	158-159	3.92	283-284	4.58	405-406	2.86	527-528	4.86
30-31	2.84	159-160	3.89	284-285	0.70	406-407	3.96	528-529	4.54
31-32	3.86	160-161	1.99	285-286	3.15	407-408	3.26	529-530	4.87
32-33	3.19	161-162	1.26	286-287	7.86	408-409	3.03	530-531	4.46
33-34	4.27	162-163	1.64	287-288	4.54	409-410	2.83	531-532	3.19
34-35	8.95	163-164	1.60	288-289	8.22	410-411	7.31	532-533	1.27
35-36	5.28	164-165	2.53	289-290	4.56	411-412	4.55	533-534	2.34
36-37	7.63	165-166	2.20	290-291	3.41	412-413	5.19	534-535	8.47
37-38	9.28	166-167	3.10	291-292	4.15	413-414	6.21	535-536	3.81
38-39	7.89	167-168	2.53	292-293	6.67	414-415	4.97	536-537	2.22
39-40	2.57	168-169	2.80	293-294	7.09	415-416	5.54	537-538	4.39
40-41	2.57	169-170	2.39	294-295	4.85	416-417	5.12	538-539	10.14
41-42	16.56	170-171	2.76	295-296	8.39	417-418	4.77	539-540	7.07
42-43	10.88	171-172	4.18	296-297	9.54	418-419	5.43	540-541	5.15
43-44	15.22	172-173	3.91	297-298	6.97	419-420	6.99	541-542	1.68
44-45	4.96	173-174	9.49	298-299	3.25	420-421	6.27	542-543	2.59
45-46	5.94	174-175	8.54	299-300	2.22	421-422	9.91	543-544	2.72
46-47	5.67	175-176	1.25	300-301	4.50	422-423	8.22	544-545	3.57
47-48	5.47	176-177	8.03	301-302	3.41	423-424	10.98	545-546	4.34
48-49	6.34	177-178	6.44	302-303	8.72	424-425	4.73	546-547	5.73
49-50	4.43	178-179	5.28	303-304	4.97	425-426	3.25	547-548	10.24
50-51	6.59	179-180	5.20	304-305	2.32	426-427	5.44	548-549	6.04
51-52	7.90	180-181	5.92	305-306	4.17	427-428	3.89	549-550	5.03
52-53	2.15	181-182	15.38	306-307	2.11	428-429	5.62	550-551	4.40
53-54	4.90	182-183	10.33	307-308	2.68	429-430	9.33	551-552	5.33
54-55	6.96	183-184	8.46	308-309	17.72	430-431	1.98	552-553	5.21
55-56	5.17	184-185	7.97	309-310	1.99	431-432	1.77	553-554	3.93
56-57	1.49	185-186	14.52	310-311	7.66	432-433	2.73	554-555	4.33
57-58	5.45	186-187	4.74	311-312	4.79	433-434	1.47	555-556	4.16
58-59	4.42	187-188	4.23	312-313	2.41	434-435	1.66	556-557	3.65
59-60	3.18	188-189	4.15	313-314	2.36	435-436	2.78	557-558	4.15
60-61	6.05	189-190	8.28	314-315	4.19	436-437	2.41	558-559	4.43
61-62	6.70	190-191	7.50	315-316	2.69	437-438	2.23	559-560	4.54
62-63	2.40	191-192	5.89	316-317	1.84	438-439	2.24	560-561	3.83
63-64	6.02	192-193	7.55	317-318	8.96	439-440	1.26	561-562	2.34
64-65	4.44	193-194	2.04	318-319	4.87	440-441	1.27	562-563	6.96
65-66	6.27	194-195	1.57	319-320	5.51	441-442	1.50	563-564	5.34
67-68	8.60	195-196	5.59	320-321	3.92	442-443	1.77	564-565	2.77
68-69	7.30	196-197	3.93	321-322	2.70	443-444	2.18	565-566	8.51
69-70	11.41	197-198	3.10	322-323	2.87	444-445	1.43	566-567	13.14
70-71	9.79	198-199	2.95	323-324	2.94	445-446	1.86	567-568	5.10
71-72	7.06	199-200	4.85	324-325	2.33	446-447	2.24	568-569	3.21
72-73	6.02	200-201	19.56	325-326	2.40	447-448	2.17	569-570	4.32
73-74	6.43	201-202	16.33	326-327	2.82	448-449	1.60	570-571	3.88
74-75	16.28	202-203	7.20	327-328	2.94	449-450	3.17	571-572	3.77
75-76	6.71	203-204	1.26	328-329	3.28	450-451	3.03	572-573	6.36
76-77	8.74	204-205	3.99	329-330	4.63	451-452	4.03	573-574	3.80
77-78	3.87	205-206	4.95	330-331	4.18	452-453	3.66	574-575	4.04
78-79	3.92	206-207	4.90	331-332	3.47	453-454	5.34	575-576	3.31
79-80	4.29	207-208	5.38	332-333	4.39	454-455	3.12	576-577	4.65
80-81	5.30	208-209	4.92	333-334	4.55	455-456	1.87	577-578	2.32
81-82	4.80	209-210	7.31	334-335	2.43	456-457	2.36	578-579	1.87
82-83	5.52	210-211	7.27	335-336	2.67	457-458	2.63	579-580	2.65
83-84	4.63	211-212	6.88	336-337	4.48	458-459	4.58	580-581	3.35
84-85	16.92	212-213	5.28	337-338	3.95	459-460	3.62	581-582	2.04
85-86	7.36	213-214	7.77	338-339	2.57	460-461	3.60	582-583	1.42
86-87	10.40	214-215	3.84	339-340	2.87	461-462	4.39	583-584	12.72
87-88	4.94	215-216	3.71	340-341	3.36	462-463	4.62	584-585	10.92
88-89	11.85	216-217	7.77	341-342	5.60	463-464	4.43	585-586	16.70
89-90	18.70	217-218	5.74	342-343	2.58	464-465	2.42	586-587	11.05
90-91	9.89	218-219	0.39	343-344	2.24	465-466	2.43	587-588	1.92
91-92	10.80	219-220	12.00	344-345	3.34	466-467	2.41	588-589	2.30
92-93	6.47	220-221	3.59	345-346	3.36	467-468	1.26	589-590	3.93
93-94	14.04	221-222	2.06	346-347	2.54	468-469	1.70	590-591	3.29
94-95	6.36	222-223	1.46	347-348	2.24	469-470	1.41	591-592	15.14
95-96	8.16	223-224	2.06	348-349	1.19	470-471	4.11	593-594	11.76
98-99	18.31	224-225	2.61	349-350	2.42	471-472	4.04	594-595	14.76
99-100	3.32	225-226	6.31	350-351	1.27	472-473	5.46	598-599	10.36
100-101	8.56	226-227	2.70	351-352	2.84	473-474	3.34	599-600	5.84
101-102	5.16	227-228	1.56	352-353	4.67	474-475	5.75	600-601	13.33
102-103	10.14	228-229	3.36	353-354	5.66	475-476	4.36	601-602	7.87
103-104	1.13	229-230	9.35	354-355	1.68	476-477	9.67	602-603	9.16
104-105	2.66	230-231	13.51	355-356	1.86	477-478	7.56	603-604	4.35
105-106	1.20	231-232	9.58	356-357	2.34	478-479	6.69	605-606	15.45
106-107	2.91	232-233	6.83	357-358	3.07	479-480	4.18	606-607	7.60
107-108	3.21	233-234	5.95	358-359	4.32	480-481	1.82	607-608	2.69
108-109	3.10	234-235	5.80	359-360	4.11	481-482	3.67	608-609	10.75
109-110	4.37	235-236	11.32	360-361	2.38	482-483	1.90	609-610	19.28
110-111	2.13	236-237	11.03	361-362	1.44	483-484	2.65	610-611	6.05
111-112	1.74	237-238	8.35	362-363	1.15	484-485	2.83	611-612	0.87
112-113	2.27	238-239	8.10	363-364	0.83	485-486	2.25	612-613	2.14
113-114	4.99	239-240	9.76	364-365	2.83	486-487	2.11	616-617	8.61
114-115	5.83	240-241	6.10	365-366	1.78	487-488	3.14	618-619	18.90
115-116	6.17	241-242	5.28	366-367	2.7				




ŽEMĖS SKLYPO PLANAS M 1:2000

Sklypo plotas 433014 m²

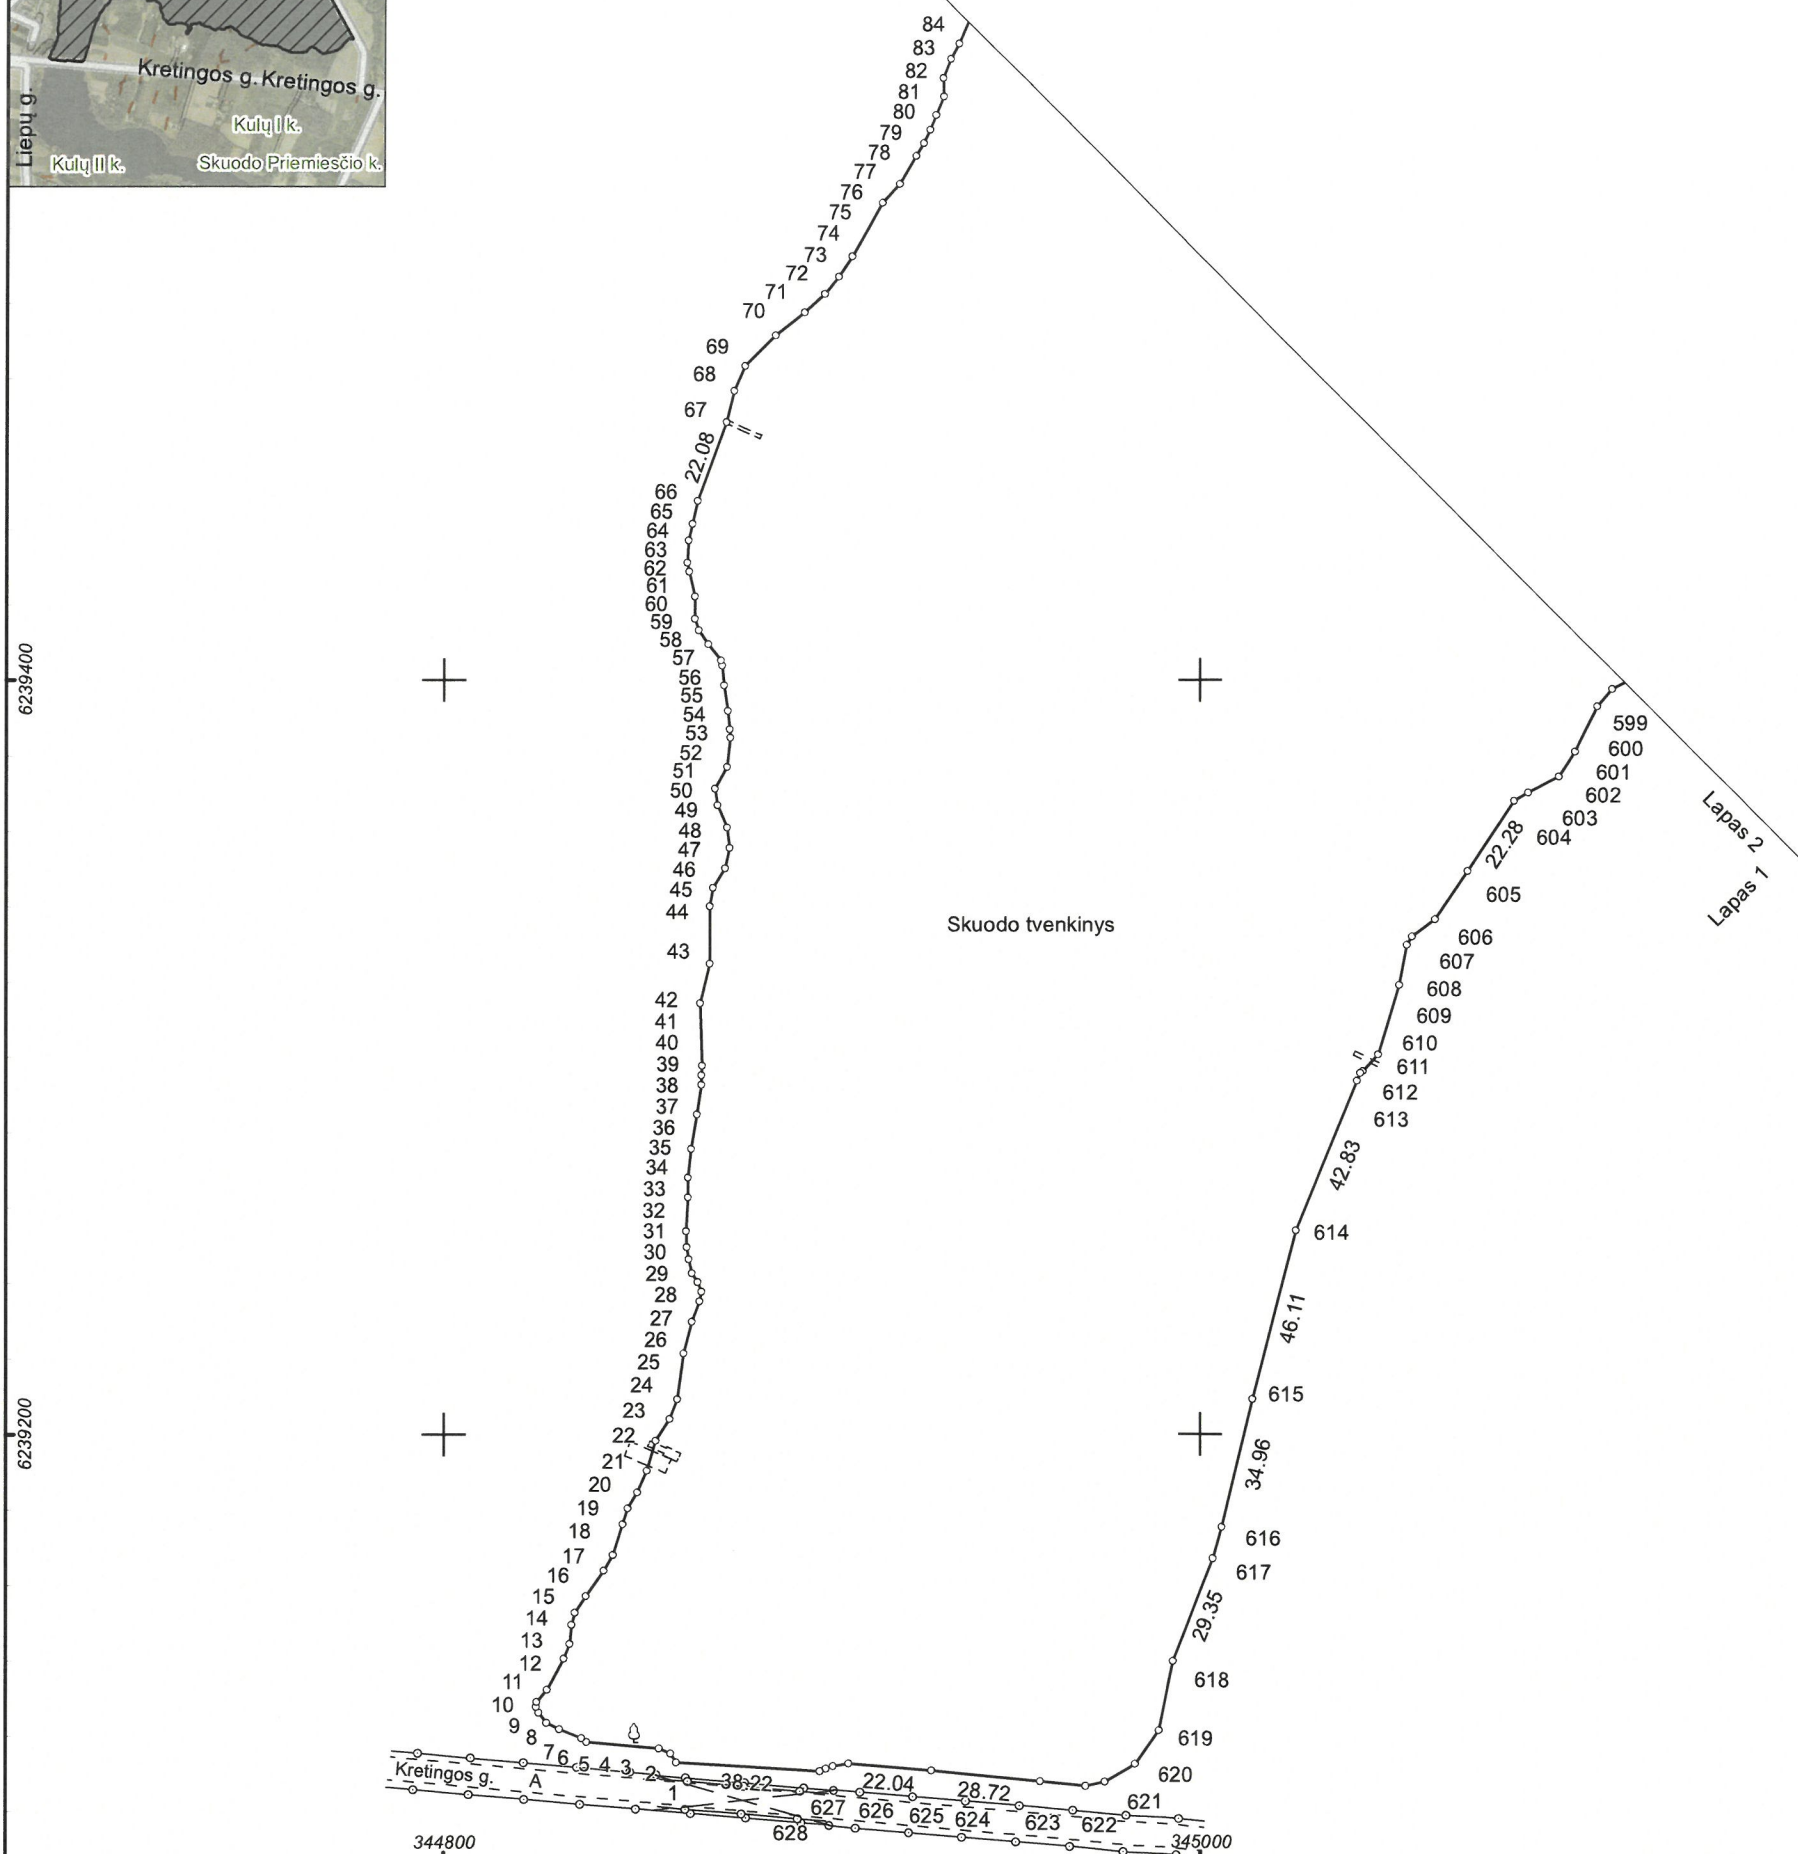

ŽEMĖS SKLYPO PLANAS M 1:2000

Sklypo plotas 433014 m²

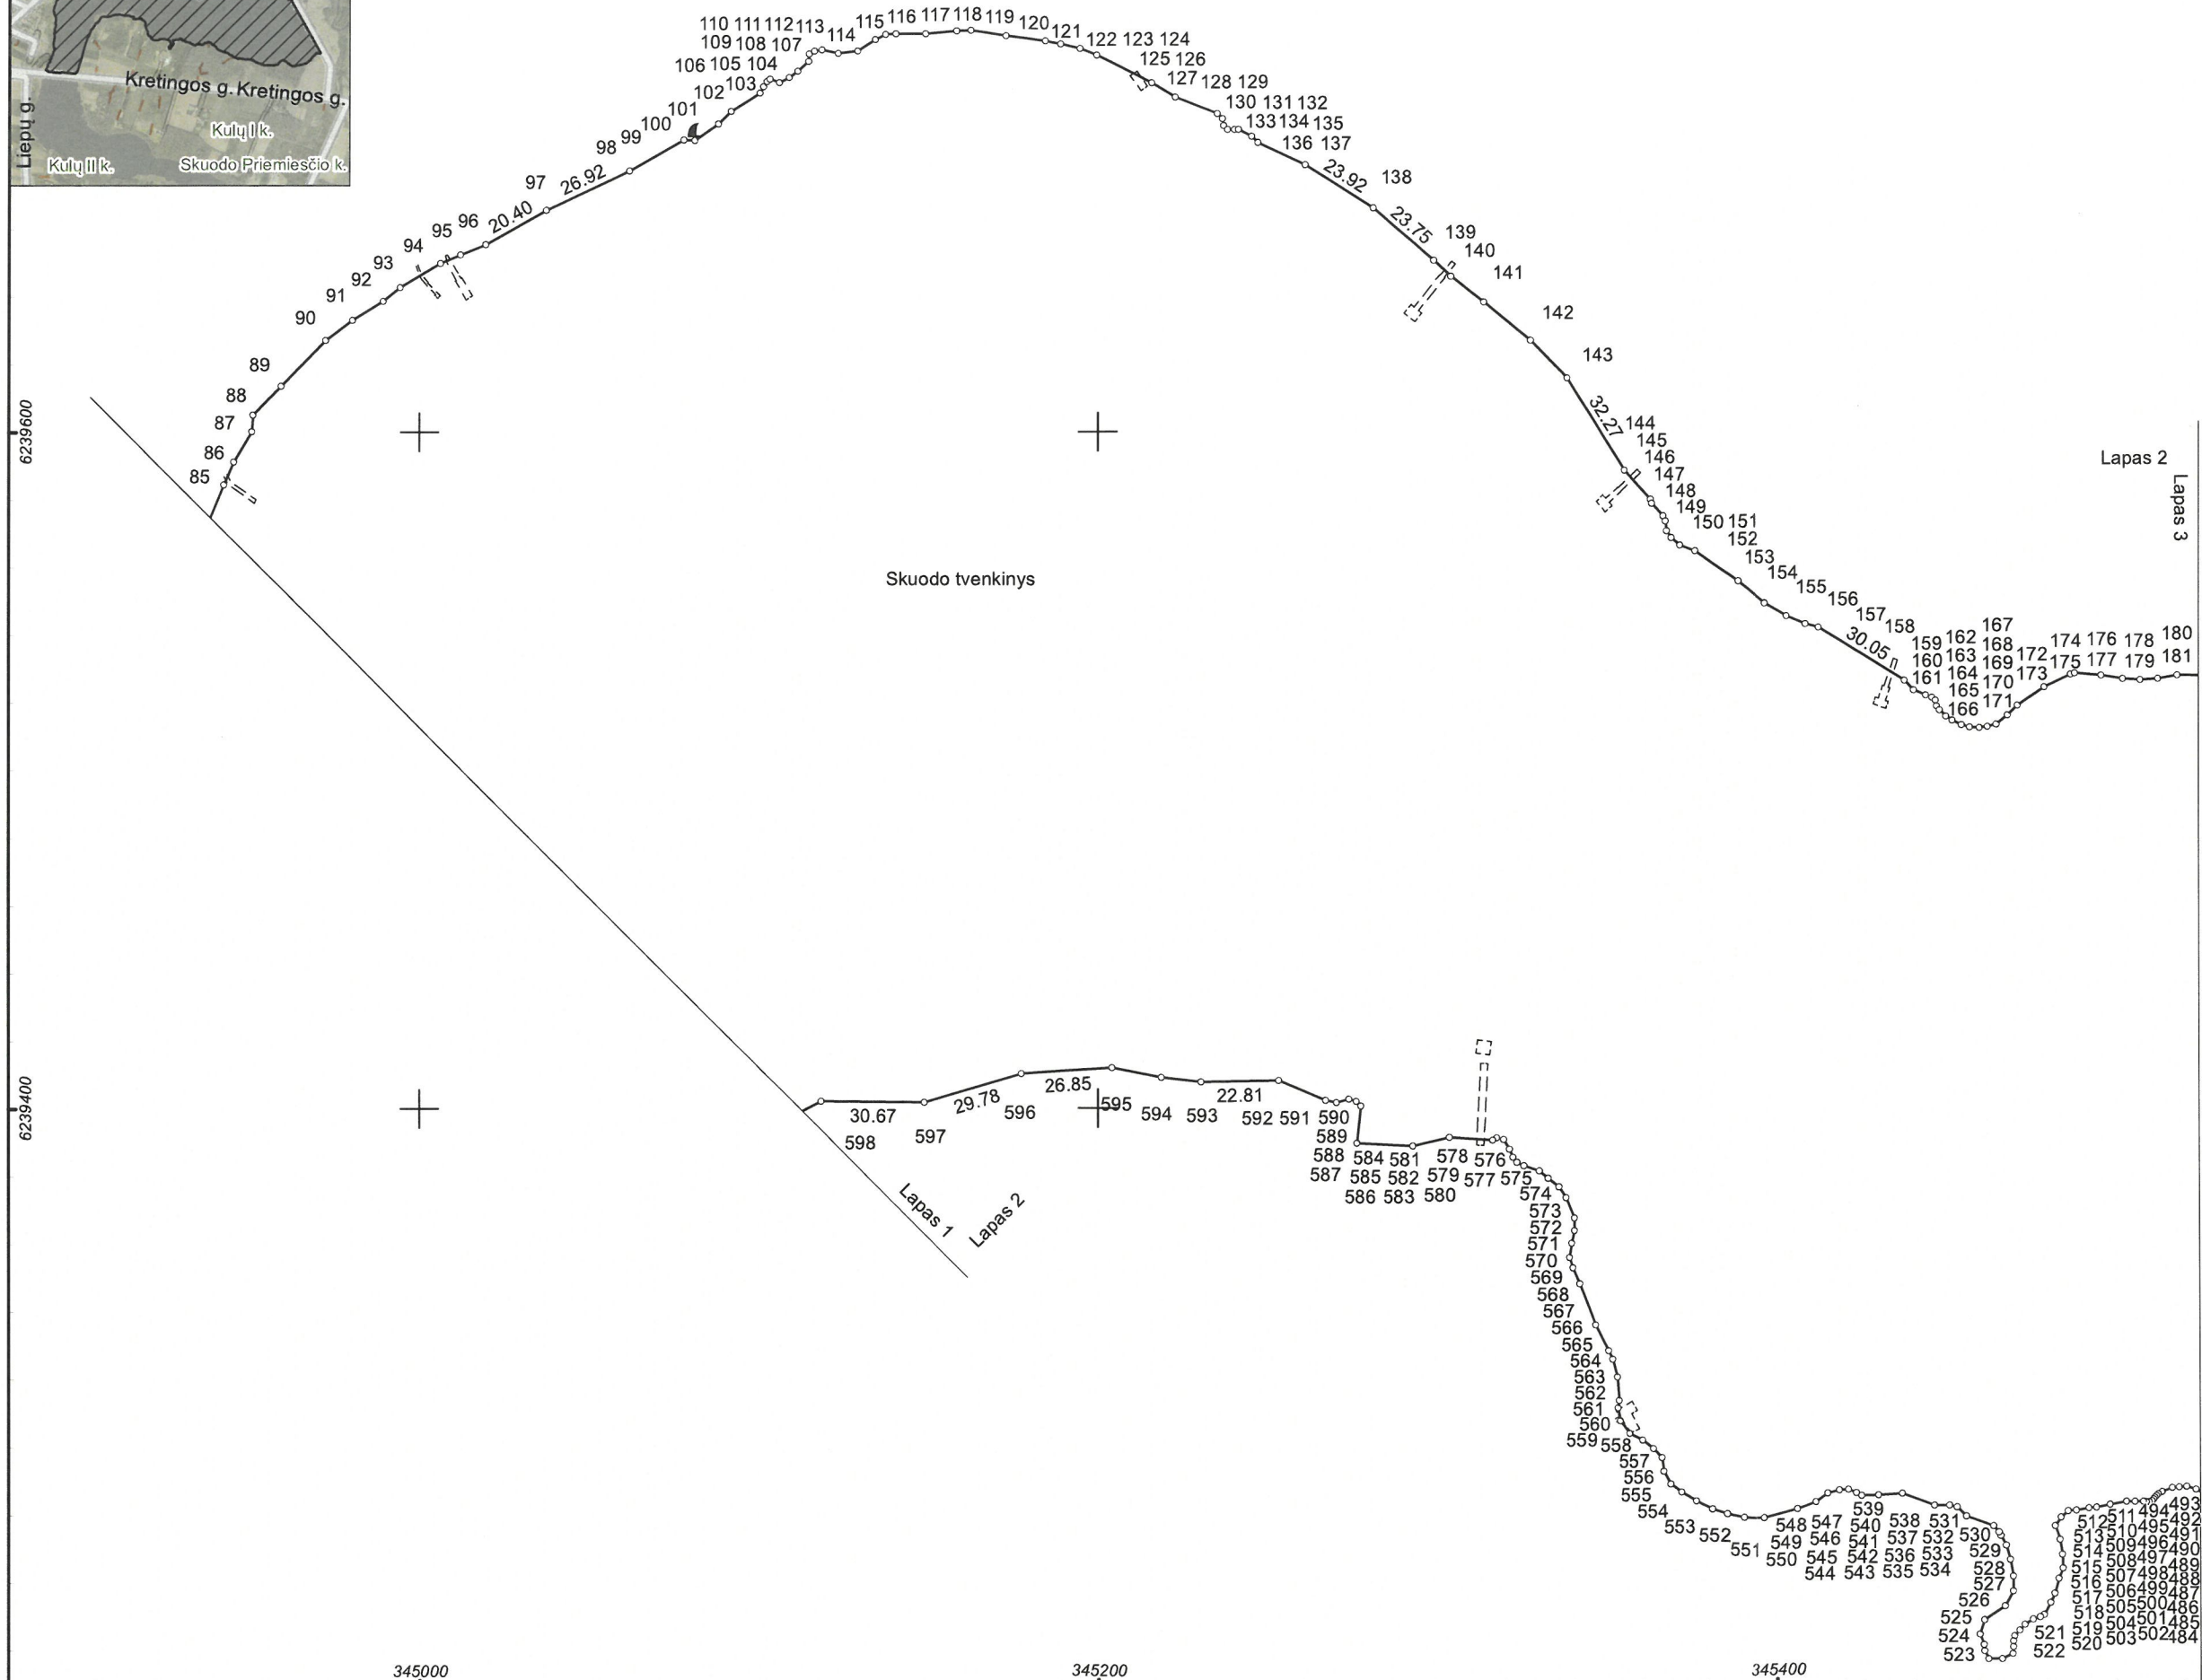

Lapas 2
Lapas 3

Skuodo tvenkinys

Lapas 1
Lapas 2



345000

345200


345400

345600



ŽEMĖS SKLYPO PLANAS M 1:2000

Sklypo plotas 433014 m²

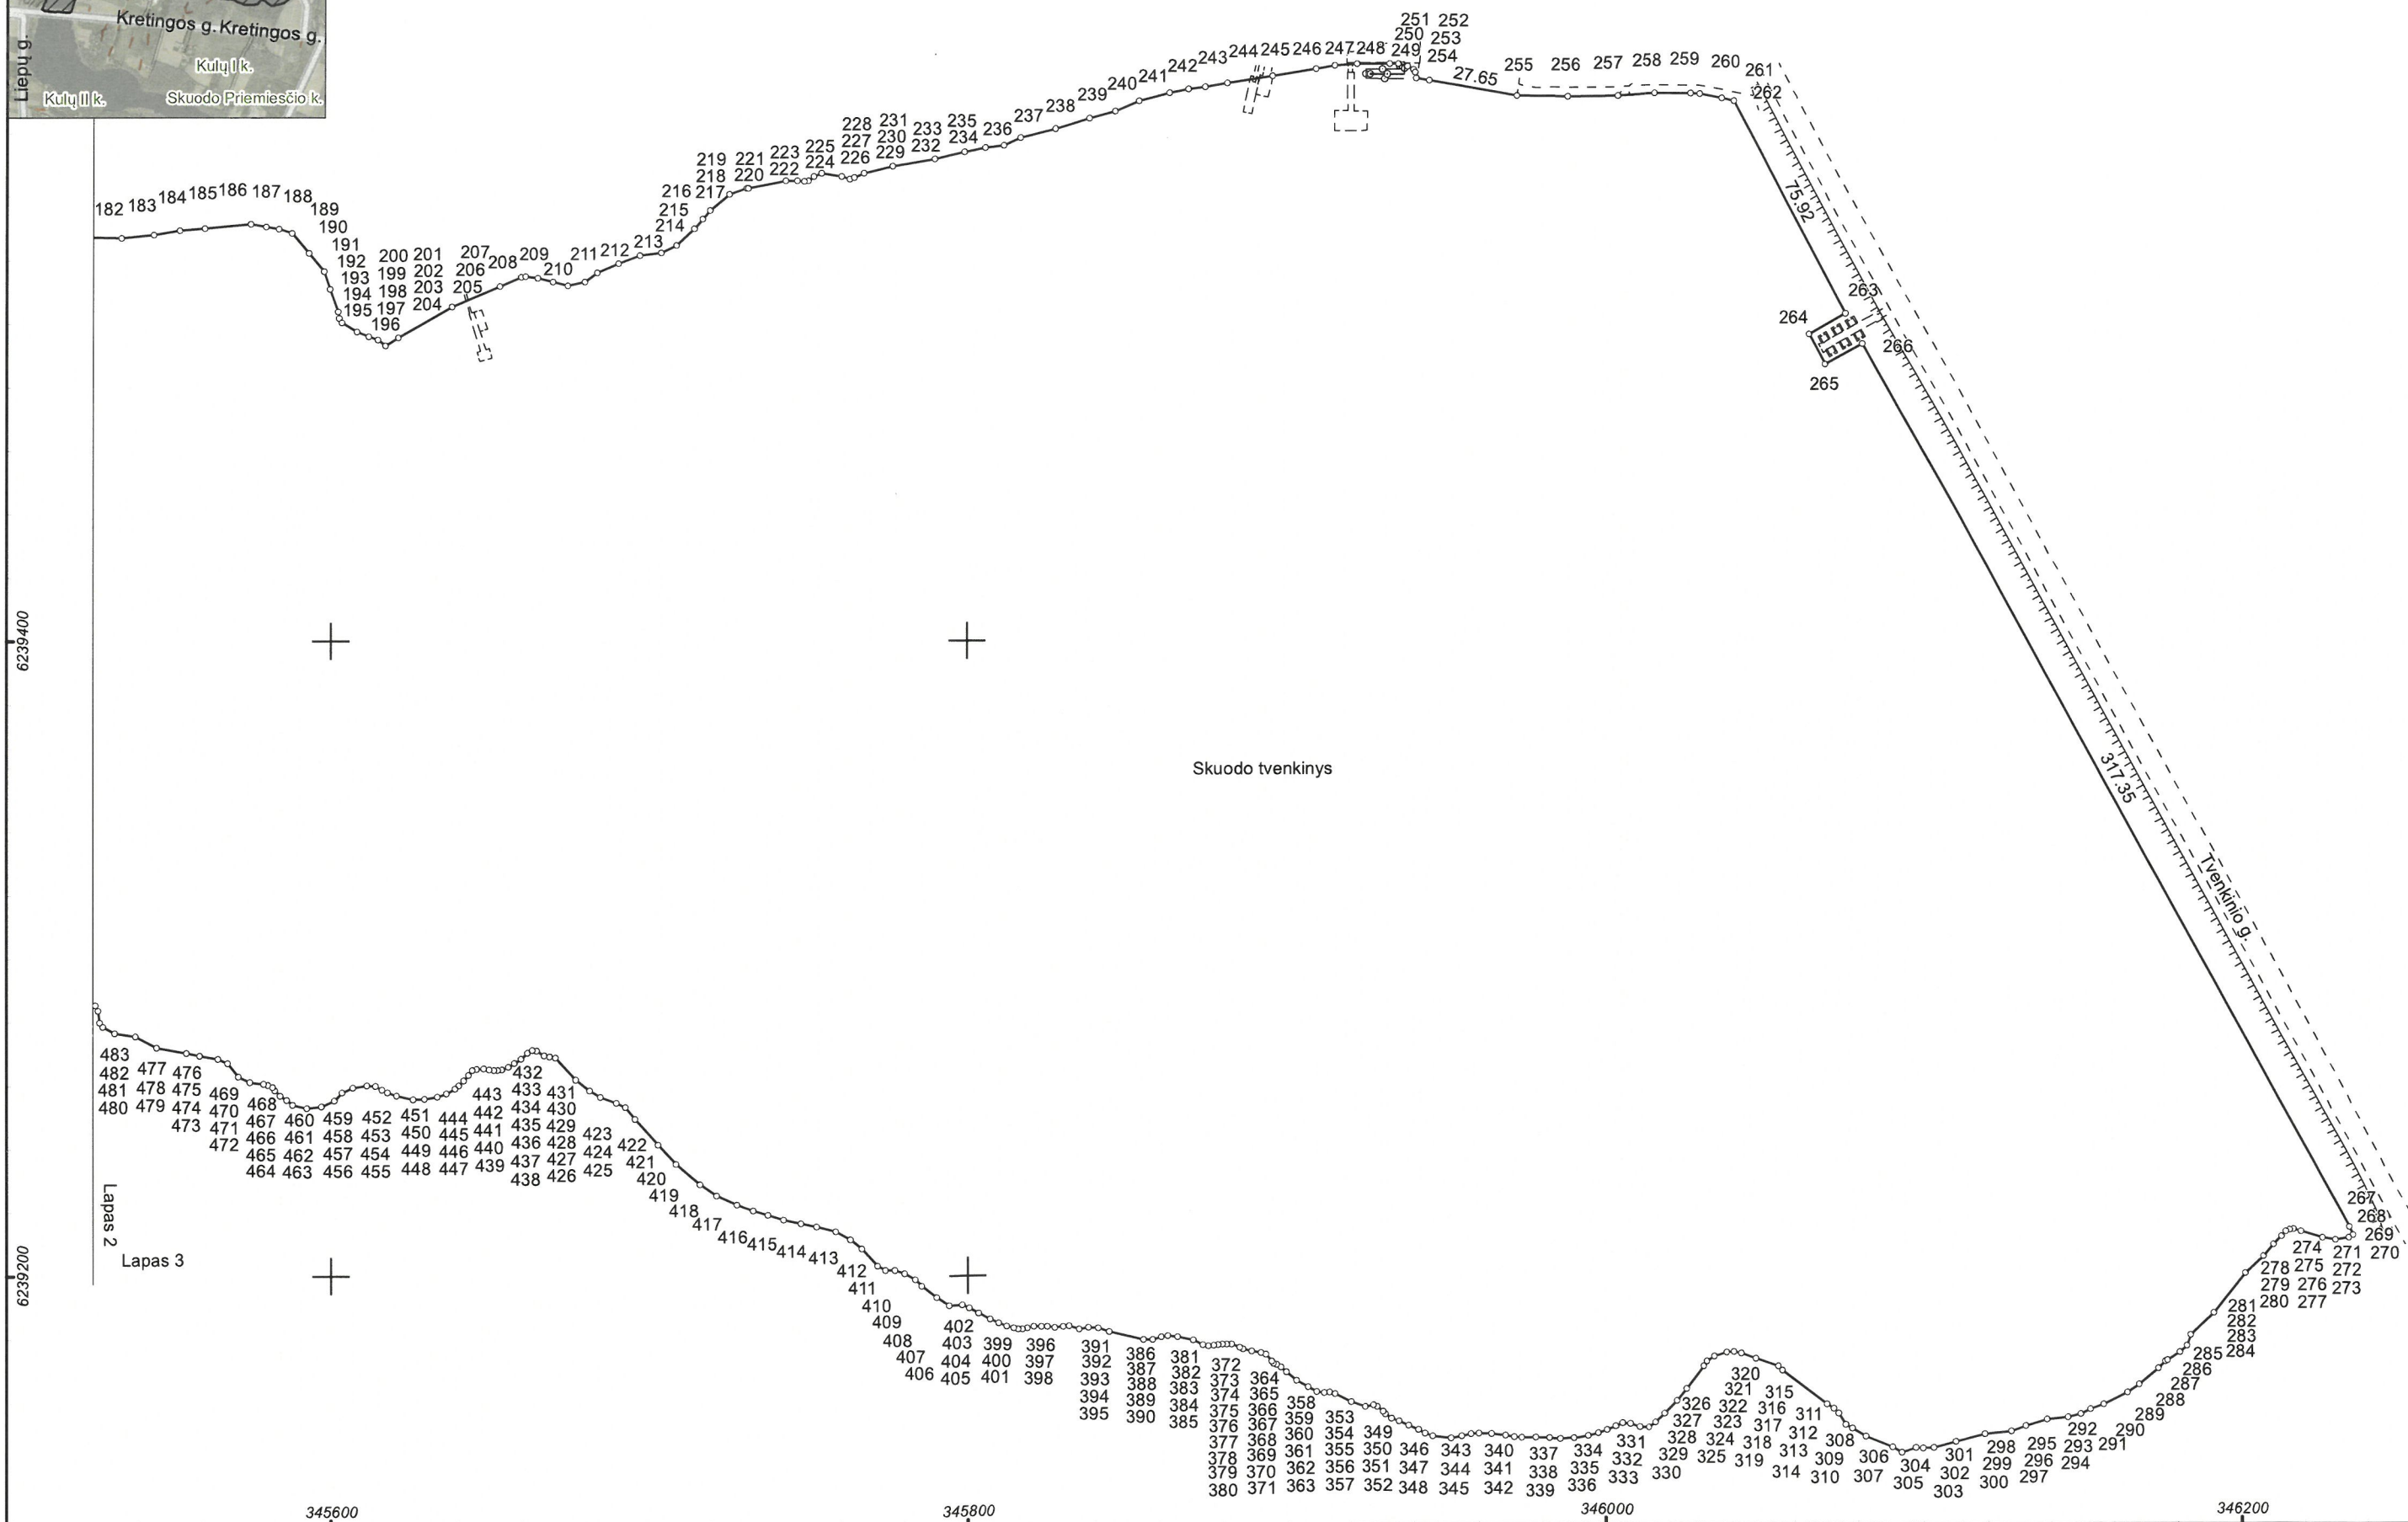

ŽEMĖS SKLYPO PLANAS M 1:2000

Žemės sklypo plotas 433014 m²

Žemės sklypo kadastro numeris:	kodas				blokas				sklypas			
	7	5	5	0	0	0	0	3				

KOORDINAČIŲ ŽINIARAŠTIS

Taško Nr.	Kodas	X	Y	Taško Nr.	Kodas	X	Y	Taško Nr.	Kodas	X	Y	Taško Nr.	Kodas	X	Y
1	R	6239113.12	344861.37	37	R	6239275.74	344865.53	73	R	6239507.07	344904.27	120	R	6239718.42	345158.14
2	R	6239115.43	344859.88	38	R	6239284.89	344867.08	74	R	6239512.48	344907.75	121	R	6239718.70	345162.49
3	R	6239116.74	344856.90	39	R	6239292.71	344868.11	75	R	6239526.67	344915.72	122	R	6239716.99	345172.65
4	R	6239118.42	344837.77	40	R	6239295.28	344868.22	76	R	6239531.57	344920.30	123	R	6239715.53	345184.27
5	R	6239119.48	344836.41	41	R	6239297.85	344868.33	77	R	6239539.08	344924.77	124	R	6239714.82	345188.85
6	R	6239121.91	344830.62	42	R	6239314.40	344867.86	78	R	6239542.41	344926.74	125	R	6239713.39	345194.59
7	R	6239123.49	344827.28	43	R	6239324.97	344870.45	79	R	6239545.96	344928.40	126	R	6239711.35	345199.48
8	R	6239126.25	344825.26	44	R	6239340.19	344870.41	80	R	6239549.97	344929.93	127	R	6239703.08	345215.77
9	R	6239127.74	344824.49	45	R	6239345.08	344871.24	81	R	6239554.87	344931.94	128	R	6239698.78	345222.62
10	R	6239129.23	344824.66	46	R	6239350.06	344874.47	82	R	6239559.67	344931.79	129	R	6239693.90	345235.06
11	R	6239132.45	344827.37	47	R	6239355.59	344875.70	83	R	6239564.80	344933.84	130	R	6239692.40	345236.54
12	R	6239140.59	344831.76	48	R	6239361.01	344875.00	84	R	6239568.89	344936.01	131	R	6239690.30	345236.86
13	R	6239144.65	344833.39	49	R	6239366.81	344872.43	85	R	6239584.52	344942.49	132	R	6239689.23	345238.09
14	R	6239149.60	344833.86	50	R	6239371.20	344871.82	86	R	6239591.30	344945.35	133	R	6239689.15	345240.18
15	R	6239152.94	344834.67	51	R	6239377.03	344874.90	87	R	6239600.32	344950.52	134	R	6239689.24	345241.37
16	R	6239157.31	344837.57	52	R	6239384.87	344875.85	88	R	6239605.25	344950.86	135	R	6239687.12	345245.13
17	R	6239163.96	344842.29	53	R	6239387.01	344875.62	89	R	6239613.76	344959.11	136	R	6239685.29	345247.11
18	R	6239168.02	344844.72	54	R	6239391.88	344875.09	90	R	6239627.27	344972.04	137	R	6239678.65	345261.15
19	R	6239176.19	344847.17	55	R	6239398.76	344874.07	91	R	6239633.12	344980.02	138	R	6239665.99	345281.44
20	R	6239180.43	344848.54	56	R	6239403.91	344873.64	92	R	6239638.73	344989.25	139	R	6239650.50	345299.44
21	R	6239184.66	344851.17	57	R	6239405.36	344873.30	93	R	6239642.79	344994.29	140	R	6239645.74	345304.34
22	R	6239190.40	344853.68	58	R	6239409.61	344869.89	94	R	6239649.96	345006.36	141	R	6239638.07	345313.89
23	R	6239198.38	344855.96	59	R	6239413.21	344867.32	95	R	6239652.39	345012.24	142	R	6239626.75	345327.62
24	R	6239204.18	344859.70	60	R	6239416.24	344866.36	96	R	6239655.59	345019.75	143	R	6239615.56	345338.08
25	R	6239209.43	344861.80	61	R	6239422.29	344866.25	97	R	6239665.58	345037.54	144	R	6239588.23	345355.24
26	R	6239221.53	344863.52	62	R	6239428.83	344864.79	98	R	6239677.18	345061.83	145	R	6239579.71	345363.18
27	R	6239229.92	344865.59	63	R	6239431.17	344864.26	99	R	6239686.32	345077.70	146	R	6239578.54	345363.54
28	R	6239235.39	344867.76	64	R	6239437.17	344864.70	100	R	6239686.14	345081.02	147	R	6239574.76	345366.91
29	R	6239237.93	344868.20	65	R	6239441.51	344865.63	101	R	6239691.11	345087.99	148	R	6239573.24	345367.60
30	R	6239240.34	344867.13	66	R	6239447.61	344867.08	102	R	6239694.83	345091.57	149	R	6239570.28	345368.01
31	R	6239242.76	344865.65	67	R	6239468.39	344874.55	103	R	6239700.25	345100.14	150	R	6239568.36	345369.24
32	R	6239246.54	344864.86	68	R	6239476.74	344876.61	104	R	6239702.13	345101.15	151	R	6239566.03	345371.92
33	R	6239249.69	344864.35	69	R	6239483.42	344879.56	105	R	6239703.52	345102.06	152	R	6239564.44	345376.46
34	R	6239253.95	344864.05	70	R	6239491.42	344887.70	106	R	6239704.22	345103.04	153	R	6239555.40	345388.90
35	R	6239262.88	344864.65	71	R	6239497.67	344895.23	107	R	6239703.18	345105.76	154	R	6239548.82	345396.94
36	R	6239268.16	344864.64	72	R	6239502.42	344900.45	108	R	6239704.74	345108.56	155	R	6239545.05	345403.28
Žemės sklypo centro koordinatės				Darbo LitPOS laikas				109	R	6239706.62	345111.02	156	R	6239542.78	345408.98
Koordinatinių sistema		Koordinatės X/Y		Data	2024-12-07			110	R	6239709.56	345114.25	157	R	6239541.75	345412.85
Valstybinė LKS-1994		X=6239376.98 Y=345882.59		Prisijungta	12:00			111	R	6239711.67	345114.51	158	R	6239525.93	345438.40
				Atsijungta	15:00			112	R	6239712.55	345116.01	159	R	6239523.10	345441.11
Žiniaraštį sudarė:		ROMUALDAS JOGMINAS		2M-M-1446		2025-01-16		113	R	6239712.83	345118.26	160	R	6239521.59	345444.70
		v. pavardė		kval. paž. nr.		parašas		114	R	6239711.91	345123.16	161	R	6239520.87	345446.55
								115	R	6239712.64	345128.94	162	R	6239520.03	345447.49
								116	R	6239715.89	345134.18	163	R	6239518.42	345447.80
								117	R	6239717.48	345137.13	164	R	6239517.12	345448.74
								118	R	6239717.71	345140.19	165	R	6239515.32	345450.52
								119	R	6239717.68	345149.04	166	R	6239514.17	345452.40



ŽEMĖS SKLYPO PLANAS M 1:2000

Žemės sklypo plotas 433014 m²

Žemės sklypo kadastro numeris:	kodas				blokas				sklypas			
	7	5	5	0	0	0	0	3				

KOORDINAČIŲ ŽINIARAŠTIS

Taško Nr.	Kodas	X	Y	Taško Nr.	Kodas	X	Y	Taško Nr.	Kodas	X	Y	Taško Nr.	Kodas	X	Y
167	R	6239512.71	345455.13	203	R	6239514.62	345659.89	239	R	6239569.81	345854.07	286	R	6239170.16	346173.85
168	R	6239512.13	345457.59	204	R	6239514.87	345661.13	240	R	6239572.33	345863.50	287	R	6239165.06	346167.87
169	R	6239511.89	345460.38	205	R	6239514.38	345665.09	241	R	6239573.65	345869.46	288	R	6239162.44	346164.16
170	R	6239512.20	345462.75	206	R	6239513.05	345669.86	242	R	6239574.32	345874.70	289	R	6239158.76	346156.81
171	R	6239513.00	345465.39	207	R	6239511.99	345674.64	243	R	6239575.45	345881.64	290	R	6239157.16	346152.54
172	R	6239515.67	345468.61	208	R	6239513.09	345679.91	244	R	6239577.72	345895.91	291	R	6239155.73	346149.44
173	R	6239518.47	345471.34	209	R	6239516.00	345683.88	245	R	6239579.91	345909.75	292	R	6239154.76	346145.40
174	R	6239523.87	345479.14	210	R	6239518.83	345690.62	246	R	6239580.79	345915.66	293	R	6239153.96	346138.78
175	R	6239527.66	345486.79	211	R	6239521.44	345697.40	247	R	6239581.33	345922.58	294	R	6239151.97	346131.98
176	R	6239527.94	345488.01	212	R	6239522.32	345704.22	248	R	6239581.38	345932.94	295	R	6239150.30	346127.43
177	R	6239527.36	345496.02	213	R	6239524.60	345708.98	249	R	6239581.31	345935.65	296	R	6239149.52	346119.08
178	R	6239526.36	345502.38	214	R	6239529.97	345714.59	250	R	6239580.49	345938.61	297	R	6239147.00	346109.88
179	R	6239526.02	345507.65	215	R	6239532.94	345717.03	251	R	6239579.53	345940.34	298	R	6239145.22	346103.14
180	R	6239526.27	345512.84	216	R	6239535.73	345719.48	252	R	6239578.66	345940.97	299	R	6239145.00	346099.90
181	R	6239527.41	345518.65	217	R	6239540.77	345725.39	253	R	6239576.87	345941.30	300	R	6239145.23	346097.69
182	R	6239527.09	345534.03	218	R	6239542.61	345730.83	254	R	6239576.20	345945.31	301	R	6239143.68	346093.47
183	R	6239528.01	345544.32	219	R	6239542.68	345731.21	255	R	6239571.20	345972.50	302	R	6239145.36	346090.50
184	R	6239529.31	345552.68	220	R	6239544.89	345743.00	256	R	6239571.12	345988.57	303	R	6239148.78	346082.48
185	R	6239530.06	345560.61	221	R	6239544.89	345746.59	257	R	6239571.23	346004.62	304	R	6239151.34	346078.22
186	R	6239531.46	345575.06	222	R	6239544.75	345748.65	258	R	6239571.64	346015.85	305	R	6239152.55	346076.24
187	R	6239530.64	345579.73	223	R	6239545.05	345750.08	259	R	6239571.72	346027.20	306	R	6239156.03	346073.95
188	R	6239529.84	345583.88	224	R	6239546.28	345751.73	260	R	6239571.48	346030.17	307	R	6239157.56	346072.50
189	R	6239528.62	345587.85	225	R	6239547.37	345754.10	261	R	6239570.16	346036.99	308	R	6239158.90	346070.18
190	R	6239522.25	345593.14	226	R	6239546.40	345760.33	262	R	6239569.37	346041.02	309	R	6239169.67	346056.11
191	R	6239516.46	345597.91	227	R	6239545.47	345762.87	263	R	6239502.32	346076.64	310	R	6239171.02	346054.65
192	R	6239510.88	345599.78	228	R	6239545.94	345764.36	264	R	6239495.82	346065.12	311	R	6239173.39	346047.37
193	R	6239503.78	345602.34	229	R	6239547.38	345767.40	265	R	6239486.32	346070.19	312	R	6239174.99	346042.86
194	R	6239501.77	345602.68	230	R	6239549.58	345776.49	266	R	6239492.79	346081.86	313	R	6239175.50	346040.50
195	R	6239500.40	345603.44	231	R	6239551.71	345789.83	267	R	6239214.40	346234.20	314	R	6239175.30	346038.15
196	R	6239497.55	345608.25	232	R	6239554.03	345799.12	268	R	6239211.97	346235.29	315	R	6239174.12	346034.13
197	R	6239496.06	345611.89	233	R	6239555.47	345805.80	269	R	6239211.12	346234.00	316	R	6239172.70	346031.85
198	R	6239495.10	345614.84	234	R	6239556.16	345811.71	270	R	6239210.45	346229.81	317	R	6239171.17	346030.82
199	R	6239493.20	345617.10	235	R	6239558.45	345817.04	271	R	6239211.16	346225.61	318	R	6239164.07	346025.35
200	R	6239495.64	345621.29	236	R	6239561.15	345828.03	272	R	6239213.09	346218.85	319	R	6239160.24	346022.34
201	R	6239505.40	345638.24	237	R	6239564.40	345838.57	273	R	6239213.73	346216.50	320	R	6239156.31	346018.48
202	R	6239511.80	345653.26	238	R	6239566.60	345846.63	274	R	6239213.65	346215.36	321	R	6239153.62	346015.63
Žemės sklypo centro koordinatės				Darbo LitPOS laikas				275	R	6239213.08	346214.15	322	R	6239152.21	346013.33
Koordinatinių sistema		Koordinatės X/Y		Data	2024-12-07			276	R	6239211.65	346212.77	323	R	6239152.13	346010.46
Valstybinė LKS-1994		X=6239376.98 Y=345882.59		Prisijungta	12:00			277	R	6239209.00	346210.35	324	R	6239152.97	346007.64
				Atsijungta	15:00			278	R	6239205.35	346207.07	325	R	6239152.96	346005.31
Žiniaraštį sudarė:		ROMUALDAS JOGMINAS		2M-M-1446		2025-01-16		279	R	6239200.01	346201.29	326	R	6239151.96	346003.13
		v. pavardė		kval. paž. nr.		parašas		280	R	6239187.51	346191.30	327	R	6239150.85	346000.54
								281	R	6239180.52	346184.11	328	R	6239149.86	345997.77
								282	R	6239177.22	346182.84	329	R	6239149.00	345994.60
								283	R	6239175.13	346180.61	330	R	6239148.28	345990.03
								284	R	6239172.71	346176.72	331	R	6239148.24	345985.85
								285	R	6239172.34	346176.12	332	R	6239148.62	345982.40



ŽEMĖS SKLYPO PLANAS M 1:2000

Žemės sklypo plotas 433014 m²

Žemės sklypo kadastro numeris:	kodas				blokas				sklypas			
	7	5	5	0	0	0	0	3				

KOORDINAČIŲ ŽINIARAŠTIS

Taško Nr.	Kodas	X	Y	Taško Nr.	Kodas	X	Y	Taško Nr.	Kodas	X	Y	Taško Nr.	Kodas	X	Y
333	R	6239148.71	345978.01	369	R	6239177.43	345885.12	405	R	6239196.82	345785.70	452	R	6239255.87	345629.60
334	R	6239148.75	345973.46	370	R	6239178.32	345882.64	406	R	6239198.85	345783.69	453	R	6239255.71	345625.94
335	R	6239149.00	345971.04	371	R	6239178.48	345881.18	407	R	6239200.80	345780.24	454	R	6239256.99	345620.76
336	R	6239149.44	345968.41	372	R	6239178.36	345879.75	408	R	6239201.72	345777.11	455	R	6239258.05	345617.83
337	R	6239149.94	345963.96	373	R	6239178.22	345878.50	409	R	6239201.77	345774.08	456	R	6239258.82	345616.13
338	R	6239150.17	345960.02	374	R	6239178.09	345877.05	410	R	6239203.20	345771.64	457	R	6239260.00	345614.09
339	R	6239149.98	345957.46	375	R	6239177.90	345875.45	411	R	6239208.59	345766.70	458	R	6239260.26	345611.47
340	R	6239149.29	345954.67	376	R	6239178.22	345873.64	412	R	6239211.44	345763.15	459	R	6239259.45	345606.96
341	R	6239148.57	345951.39	377	R	6239179.75	345870.57	413	R	6239213.97	345758.62	460	R	6239257.98	345603.65
342	R	6239149.23	345945.83	378	R	6239180.77	345865.80	414	R	6239215.52	345752.61	461	R	6239255.37	345601.17
343	R	6239150.20	345943.44	379	R	6239181.11	345862.60	415	R	6239216.55	345747.75	462	R	6239253.65	345597.13
344	R	6239151.25	345941.46	380	R	6239180.69	345860.62	416	R	6239217.65	345742.32	463	R	6239253.06	345592.55
345	R	6239152.66	345938.43	381	R	6239179.90	345857.94	417	R	6239219.20	345737.44	464	R	6239254.09	345588.24
346	R	6239154.00	345935.35	382	R	6239179.88	345855.08	418	R	6239220.53	345732.86	465	R	6239255.54	345586.30
347	R	6239154.85	345932.96	383	R	6239182.38	345844.45	419	R	6239222.38	345727.75	466	R	6239256.94	345584.31
348	R	6239156.15	345931.14	384	R	6239183.60	345841.08	420	R	6239225.29	345721.39	467	R	6239258.73	345582.70
349	R	6239157.02	345930.33	385	R	6239183.86	345838.04	421	R	6239228.78	345716.18	468	R	6239259.74	345581.94
350	R	6239158.58	345928.48	386	R	6239183.33	345835.16	422	R	6239235.27	345708.69	469	R	6239260.43	345580.39
351	R	6239159.14	345927.34	387	R	6239184.37	345831.92	423	R	6239241.34	345703.14	470	R	6239260.63	345578.99
352	R	6239158.53	345924.57	388	R	6239184.21	345830.01	424	R	6239249.52	345695.82	471	R	6239261.21	345574.92
353	R	6239160.14	345920.19	389	R	6239183.90	345827.48	425	R	6239253.24	345692.90	472	R	6239262.91	345571.25
354	R	6239162.68	345915.13	390	R	6239184.09	345825.14	426	R	6239254.66	345689.98	473	R	6239267.20	345567.87
355	R	6239163.23	345913.54	391	R	6239184.11	345823.26	427	R	6239256.48	345684.85	474	R	6239268.53	345564.81
356	R	6239162.95	345911.70	392	R	6239184.09	345820.84	428	R	6239258.48	345681.51	475	R	6239269.42	345559.13
357	R	6239163.38	345909.40	393	R	6239183.68	345818.77	429	R	6239261.90	345677.05	476	R	6239270.41	345554.88
358	R	6239164.83	345906.69	394	R	6239183.33	345817.26	430	R	6239268.74	345670.71	477	R	6239272.02	345545.35
359	R	6239166.94	345902.92	395	R	6239183.35	345815.91	431	R	6239269.22	345668.79	478	R	6239275.56	345538.67
360	R	6239169.53	345899.73	396	R	6239183.60	345814.62	432	R	6239269.46	345667.04	479	R	6239276.67	345532.07
361	R	6239171.20	345898.04	397	R	6239184.09	345812.31	433	R	6239271.07	345664.83	480	R	6239278.55	345528.34
362	R	6239171.92	345896.79	398	R	6239185.09	345809.79	434	R	6239271.15	345663.36	481	R	6239280.06	345527.33
363	R	6239172.30	345895.70	399	R	6239186.38	345807.08	435	R	6239270.36	345661.90	482	R	6239283.67	345526.68
364	R	6239172.91	345895.13	400	R	6239188.30	345803.34	436	R	6239268.51	345659.83	483	R	6239285.38	345525.86
365	R	6239175.13	345893.38	401	R	6239189.90	345800.51	437	R	6239267.14	345657.85	484	R	6239286.76	345523.60
366	R	6239175.76	345891.72	402	R	6239190.89	345798.30	438	R	6239265.98	345655.95	485	R	6239287.56	345520.89
367	R	6239176.18	345889.00	403	R	6239190.83	345794.35	439	R	6239265.14	345653.87	486	R	6239287.44	345518.64
368	R	6239176.91	345886.25	404	R	6239193.31	345790.30	440	R	6239264.86	345652.64	487	R	6239287.21	345516.54
Žemės sklypo centro koordinatės				Darbo LitPOS laikas				441	R	6239264.91	345651.37	488	R	6239286.05	345513.62
Koordinatinių sistema		Koordinatės X/Y		Data	2024-12-07			442	R	6239265.13	345649.89	489	R	6239285.46	345512.41
Valstybinė LKS-1994		X=6239376.98 Y=345882.59		Prisijungta	12:00			443	R	6239265.37	345648.14	490	R	6239284.92	345511.89
				Atsijungta	15:00			444	R	6239265.26	345645.96	491	R	6239284.32	345511.41
Žiniaraštį sudarė:		ROMUALDAS JOGMINAS		2M-M-1446		2025-01-16		445	R	6239264.84	345644.59	492	R	6239283.80	345511.07
		v. pavardė		kval. paž. nr.		parašas data		446	R	6239263.44	345643.36	493	R	6239283.32	345510.52
 * 2 2 5 3 0 3 0 8 2 2 *								447	R	6239261.70	345641.95	494	R	6239282.96	345509.65
								448	R	6239260.13	345640.45	495	R	6239283.03	345508.85
								449	R	6239259.17	345639.17	496	R	6239283.23	345507.94
								450	R	6239257.59	345636.42	497	R	6239283.25	345505.38
								451	R	6239256.60	345633.56	498	R	6239283.23	345502.92

ŽEMĖS SKLYPO PLANAS M 1:2000

Žemės sklypo plotas 433014 m²

Žemės sklypo kadastro numeris:	kodas				blokas				sklypas			
	7	5	5	0	0	0	0	3				

KOORDINAČIŲ ŽINIARAŠTIS

Taško Nr.	Kodas	X	Y	Taško Nr.	Kodas	X	Y	Taško Nr.	Kodas	X	Y	Taško Nr.	Kodas	X	Y
499	R	6239282.29	345498.06	535	R	6239278.99	345455.95	571	R	6239363.64	345340.26	600	R	6239393.00	345105.31
500	R	6239281.45	345493.88	536	R	6239281.72	345453.29	572	R	6239367.41	345340.22	601	R	6239381.00	345099.50
501	R	6239281.25	345491.53	537	R	6239282.23	345451.13	573	R	6239373.25	345337.71	602	R	6239374.38	345095.25
502	R	6239280.71	345487.83	538	R	6239282.24	345446.74	574	R	6239376.44	345335.65	603	R	6239370.09	345087.16
503	R	6239280.48	345485.40	539	R	6239285.65	345437.19	575	R	6239379.07	345332.58	604	R	6239367.94	345083.38
504	R	6239278.69	345483.40	540	R	6239285.20	345430.13	576	R	6239381.19	345330.04	605	R	6239349.34	345071.11
505	R	6239276.15	345481.74	541	R	6239284.99	345424.98	577	R	6239382.81	345325.68	606	R	6239336.54	345062.45
506	R	6239271.93	345483.12	542	R	6239285.83	345423.53	578	R	6239383.75	345323.56	607	R	6239332.03	345056.33
507	R	6239267.63	345483.84	543	R	6239286.93	345421.18	579	R	6239385.26	345322.46	608	R	6239329.75	345054.90
508	R	6239263.53	345483.93	544	R	6239286.81	345418.46	580	R	6239387.71	345321.45	609	R	6239319.17	345052.97
509	R	6239260.45	345482.69	545	R	6239285.83	345415.03	581	R	6239390.59	345319.74	610	R	6239300.76	345047.26
510	R	6239256.15	345481.64	546	R	6239283.34	345411.47	582	R	6239391.05	345317.75	611	R	6239296.19	345043.30
511	R	6239253.40	345480.45	547	R	6239281.30	345406.12	583	R	6239390.33	345316.53	612	R	6239295.71	345042.58
512	R	6239249.77	345478.44	548	R	6239278.86	345396.18	584	R	6239391.13	345303.84	613	R	6239293.74	345041.75
513	R	6239249.19	345477.30	549	R	6239278.72	345390.14	585	R	6239388.72	345293.19	614	R	6239254.03	345025.70
514	R	6239248.48	345475.32	550	R	6239279.66	345385.20	586	R	6239389.58	345276.51	615	R	6239209.40	345014.10
515	R	6239246.94	345472.99	551	R	6239280.90	345380.98	587	R	6239400.56	345277.72	616	R	6239175.41	345005.92
516	R	6239245.23	345471.37	552	R	6239283.40	345376.27	588	R	6239401.91	345276.36	617	R	6239167.14	345003.52
517	R	6239243.48	345469.92	553	R	6239286.09	345371.81	589	R	6239402.60	345274.17	618	R	6239139.79	344992.86
518	R	6239242.05	345469.52	554	R	6239288.50	345368.70	590	R	6239401.49	345270.40	619	R	6239121.29	344988.99
519	R	6239240.41	345469.53	555	R	6239292.32	345366.67	591	R	6239402.19	345267.19	620	R	6239112.80	344982.69
520	R	6239238.30	345469.33	556	R	6239296.43	345366.06	592	R	6239408.11	345253.26	621	R	6239107.98	344974.74
521	R	6239236.77	345466.28	557	R	6239299.16	345363.63	593	R	6239407.78	345230.45	622	R	6239106.84	344969.68
522	R	6239236.83	345462.35	558	R	6239301.62	345360.29	594	R	6239409.08	345218.76	623	R	6239108.06	344957.64
523	R	6239239.09	345461.19	559	R	6239303.73	345356.39	595	R	6239412.00	345204.29	624	R	6239110.90	344929.06
524	R	6239241.04	345461.06	560	R	6239307.34	345353.64	596	R	6239410.27	345177.50	625	R	6239112.71	344907.09
525	R	6239244.07	345459.85	561	R	6239311.09	345352.88	597	R	6239401.90	345148.92	626	R	6239111.99	344902.95
526	R	6239248.27	345461.29	562	R	6239313.40	345353.27	598	R	6239402.25	345118.25	627	R	6239111.46	344901.04
527	R	6239252.45	345467.10	563	R	6239320.34	345352.80	599	R	6239397.49	345109.05	628	R	6239110.66	344899.51
528	R	6239256.69	345469.47	564	R	6239325.47	345351.33								
529	R	6239261.23	345469.57	565	R	6239327.98	345350.17								
530	R	6239266.04	345468.78	566	R	6239335.59	345346.35								
531	R	6239270.31	345467.48	567	R	6239347.88	345341.71								
532	R	6239273.16	345466.04	568	R	6239352.55	345339.67								
533	R	6239274.26	345465.40	569	R	6239355.60	345338.68								
534	R	6239276.06	345463.90	570	R	6239359.87	345339.34								
Žemės sklypo centro koordinatės				Darbo LitPOS laikas											
Koordinačių sistema		Koordinatės X/Y		Data	2024-12-07										
Valstybinė LKS-1994		X=6239376.98 Y=345882.59		Prisijungta	12:00										
				Atsijungta	15:00										
Žiniaraštį sudarė:		ROMUALDAS JOGMINAS		2M-M-1446		2025-01-16									
		v. pavardė		kval. paž. nr.		parašas data									

