




1. Ardoma betono/asfalto danga 101,00 m²

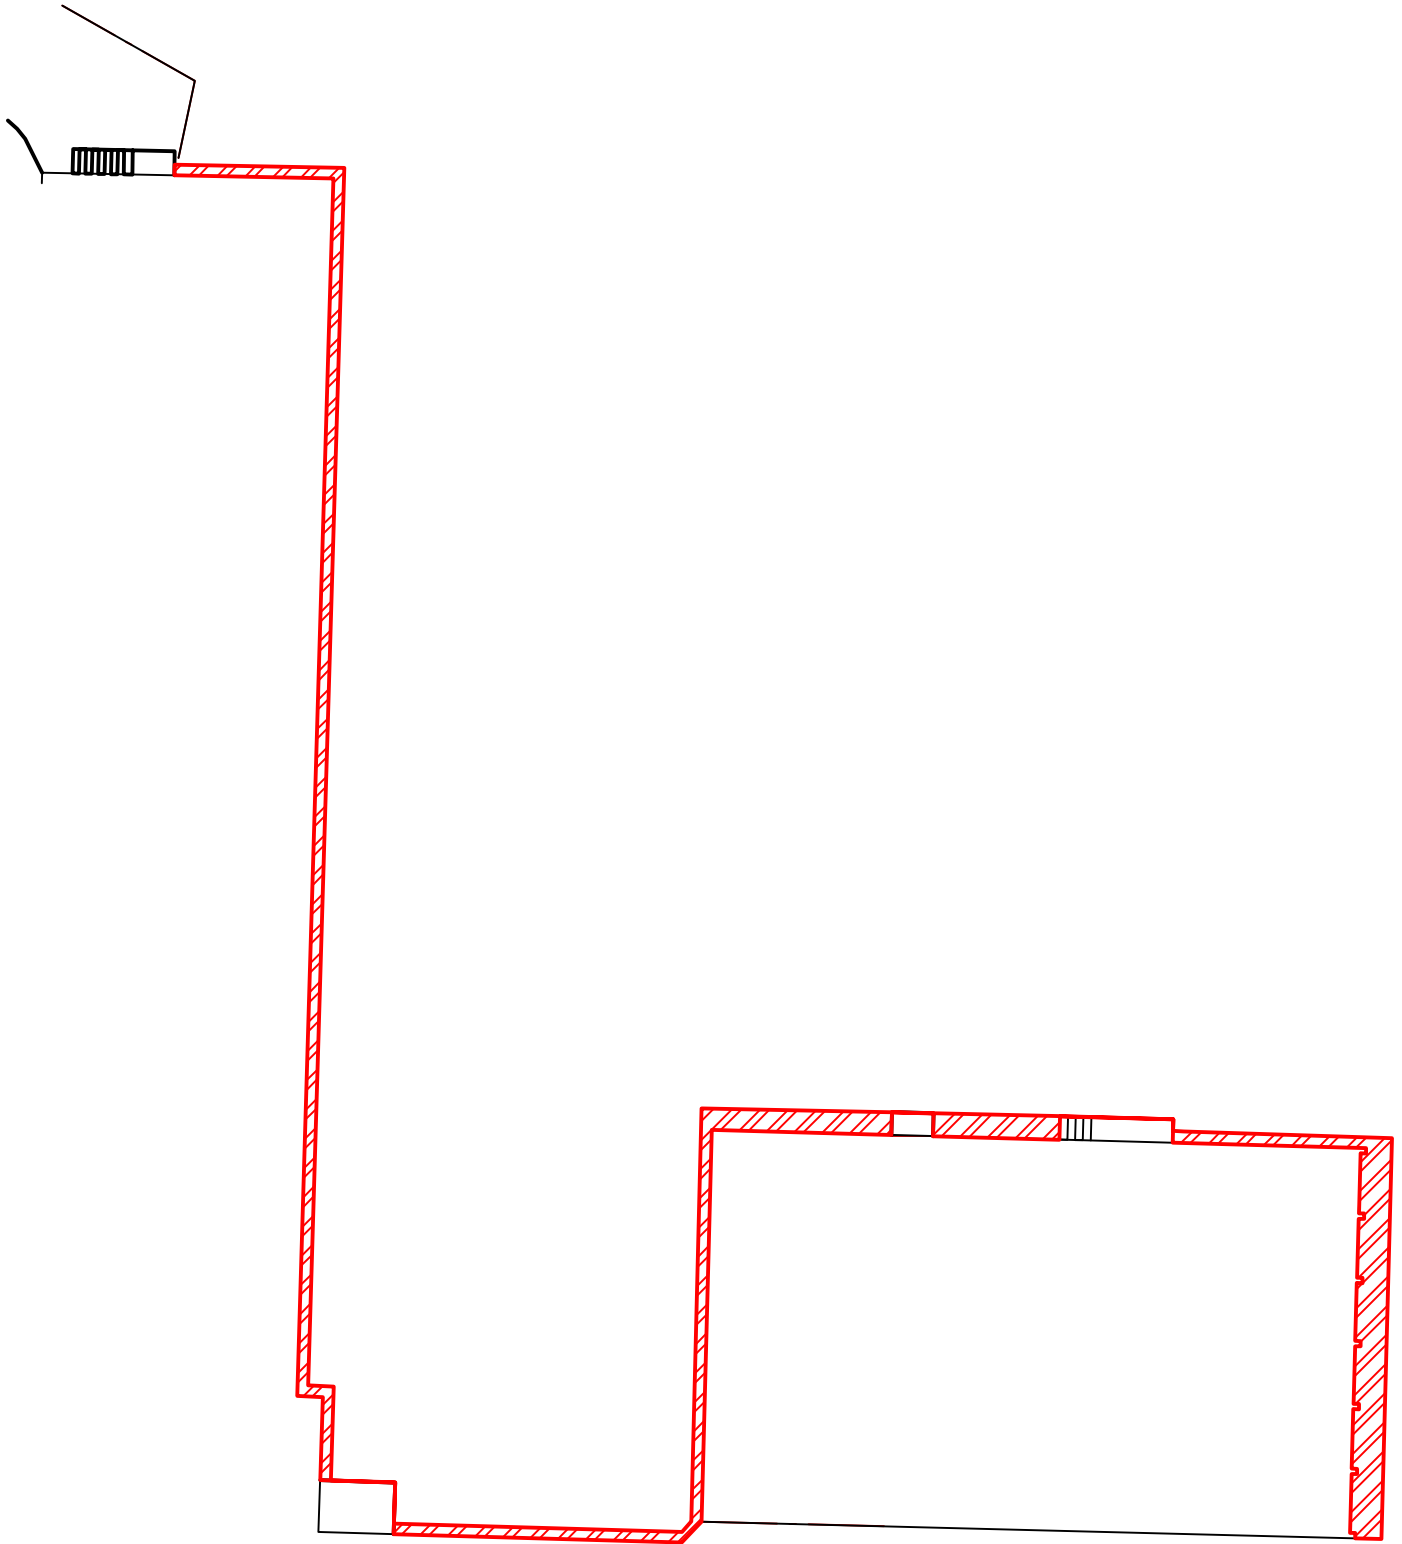

2. Trinkeliu dangą (nuogrinda) 85m²

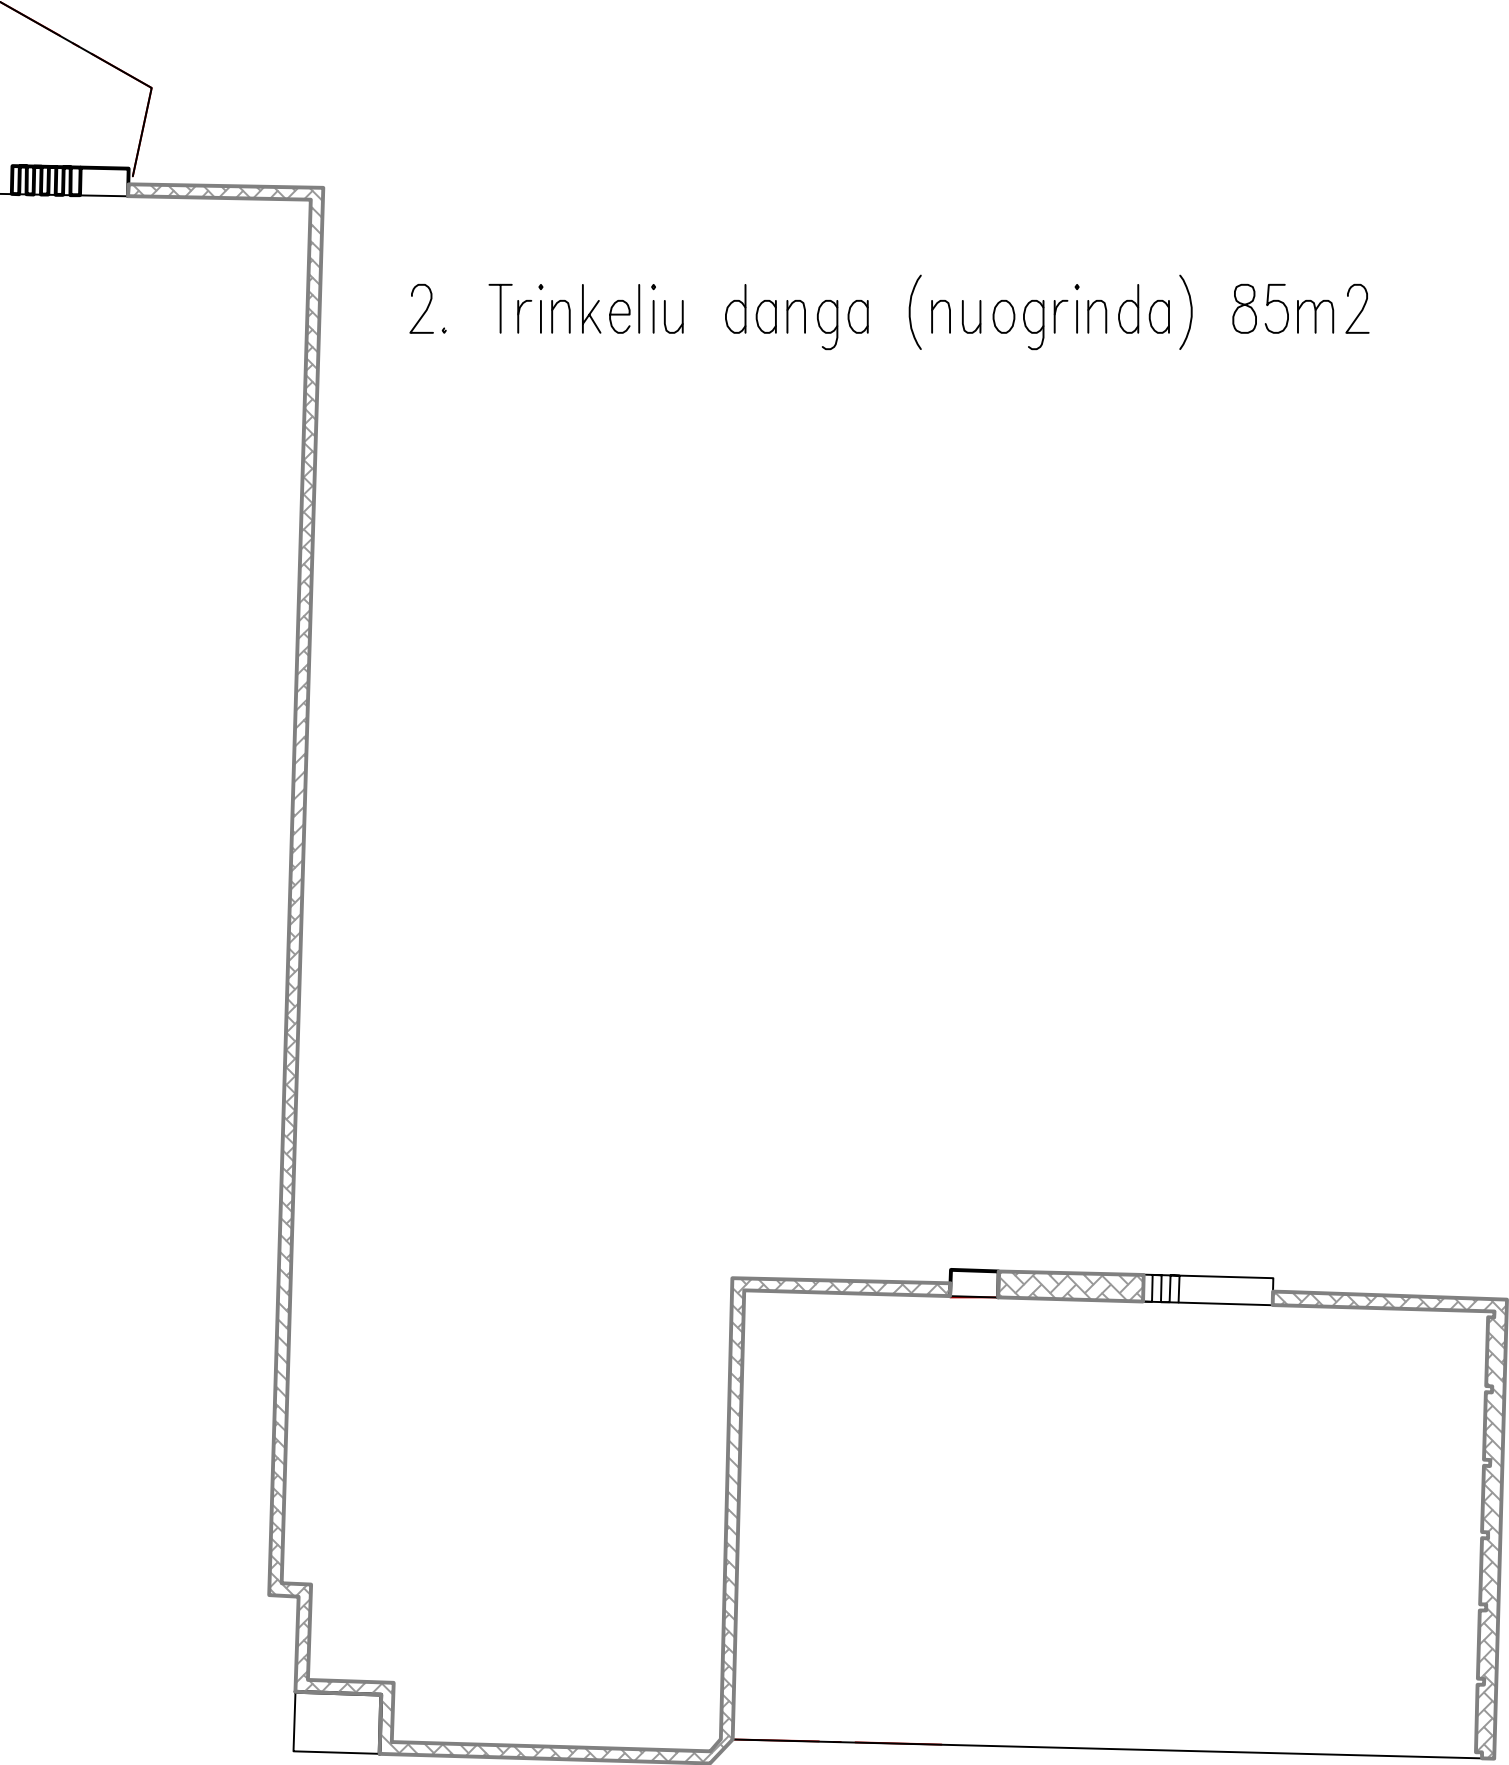

3. Vejos atnaujinimo darbai 1100,00 m²

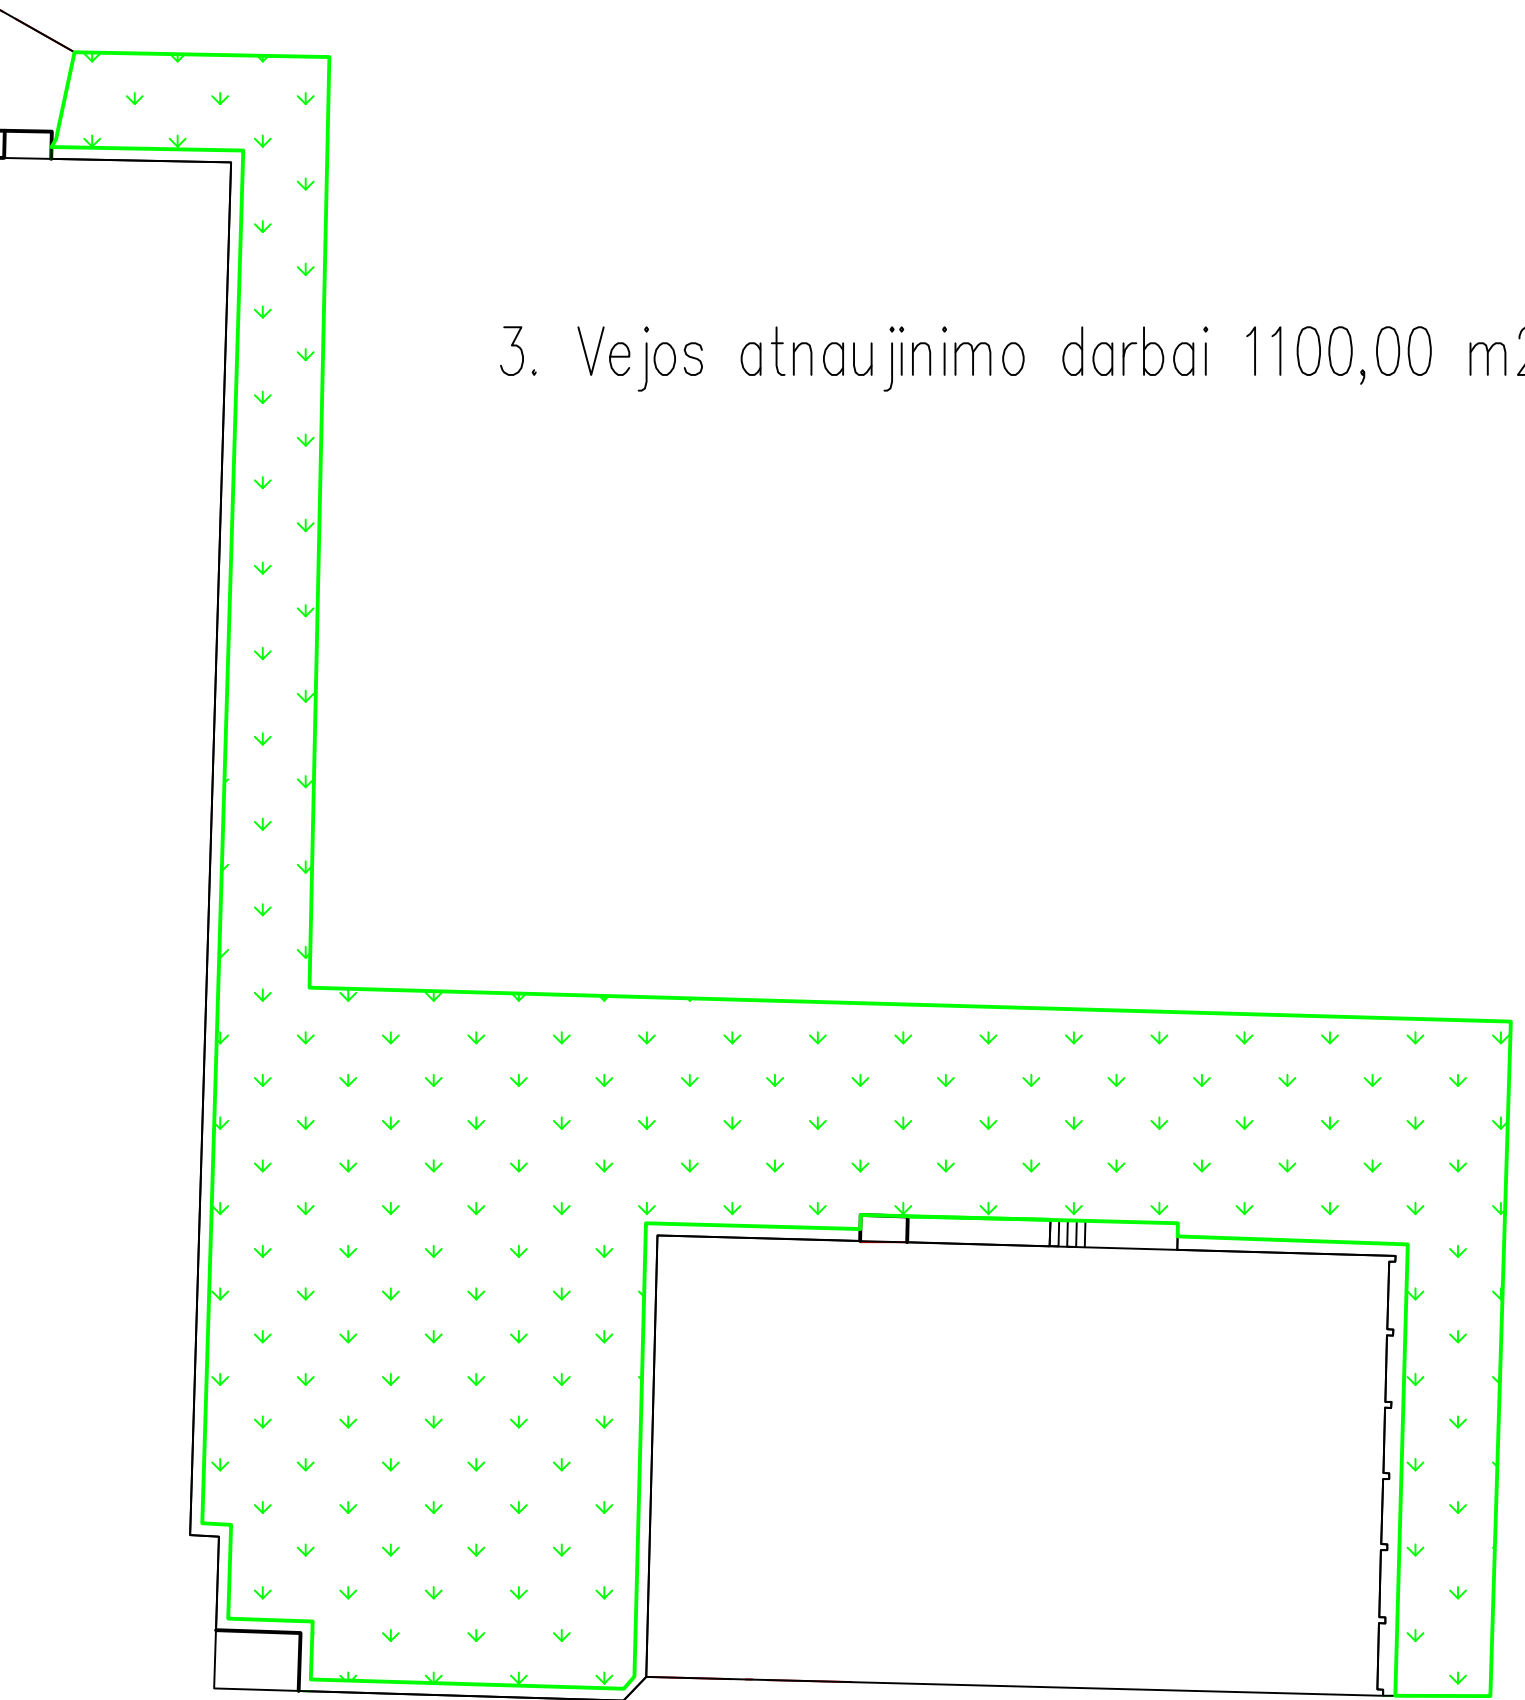

Pamato apšiltinimas

