

RECONSTRUCTION WAS MADE IN YEAR 2002


IN THE DRAWING WAS SHOW AERATION SYSTEM AFTER RECONSTRUCTION. THIS IS A REAL SITUATION IN THE AERATION TANK SECTION "B" WHERE NOW WILL BE MADE REPLACEMENT.

IN THE BASIN "B" WAS INSTALED 9 AERATION GROUP.

NUMBER OF DIFFUSERS IN THE EACH AERATION GROUP:

- GROUP 3B 1-1 - 170 PCS.
- GROUP 3B 1-2 - 170 PCS.
- GROUP 3B 2-1 - 234 PCS.
- GROUP 3B 2-2 - 234 PCS.
- GROUP 3B 2-3 - 224 PCS.
- GROUP 3B 3-1 - 141 PCS.
- GROUP 3B 3-2 - 141 PCS.
- GROUP 3B 4-1 - 268 PCS.
- GROUP 3B 4-2 - 268 PCS.

TOTAL NUMBER OF DIFFUSERS IN BASIN "B" - 1850 PCS.

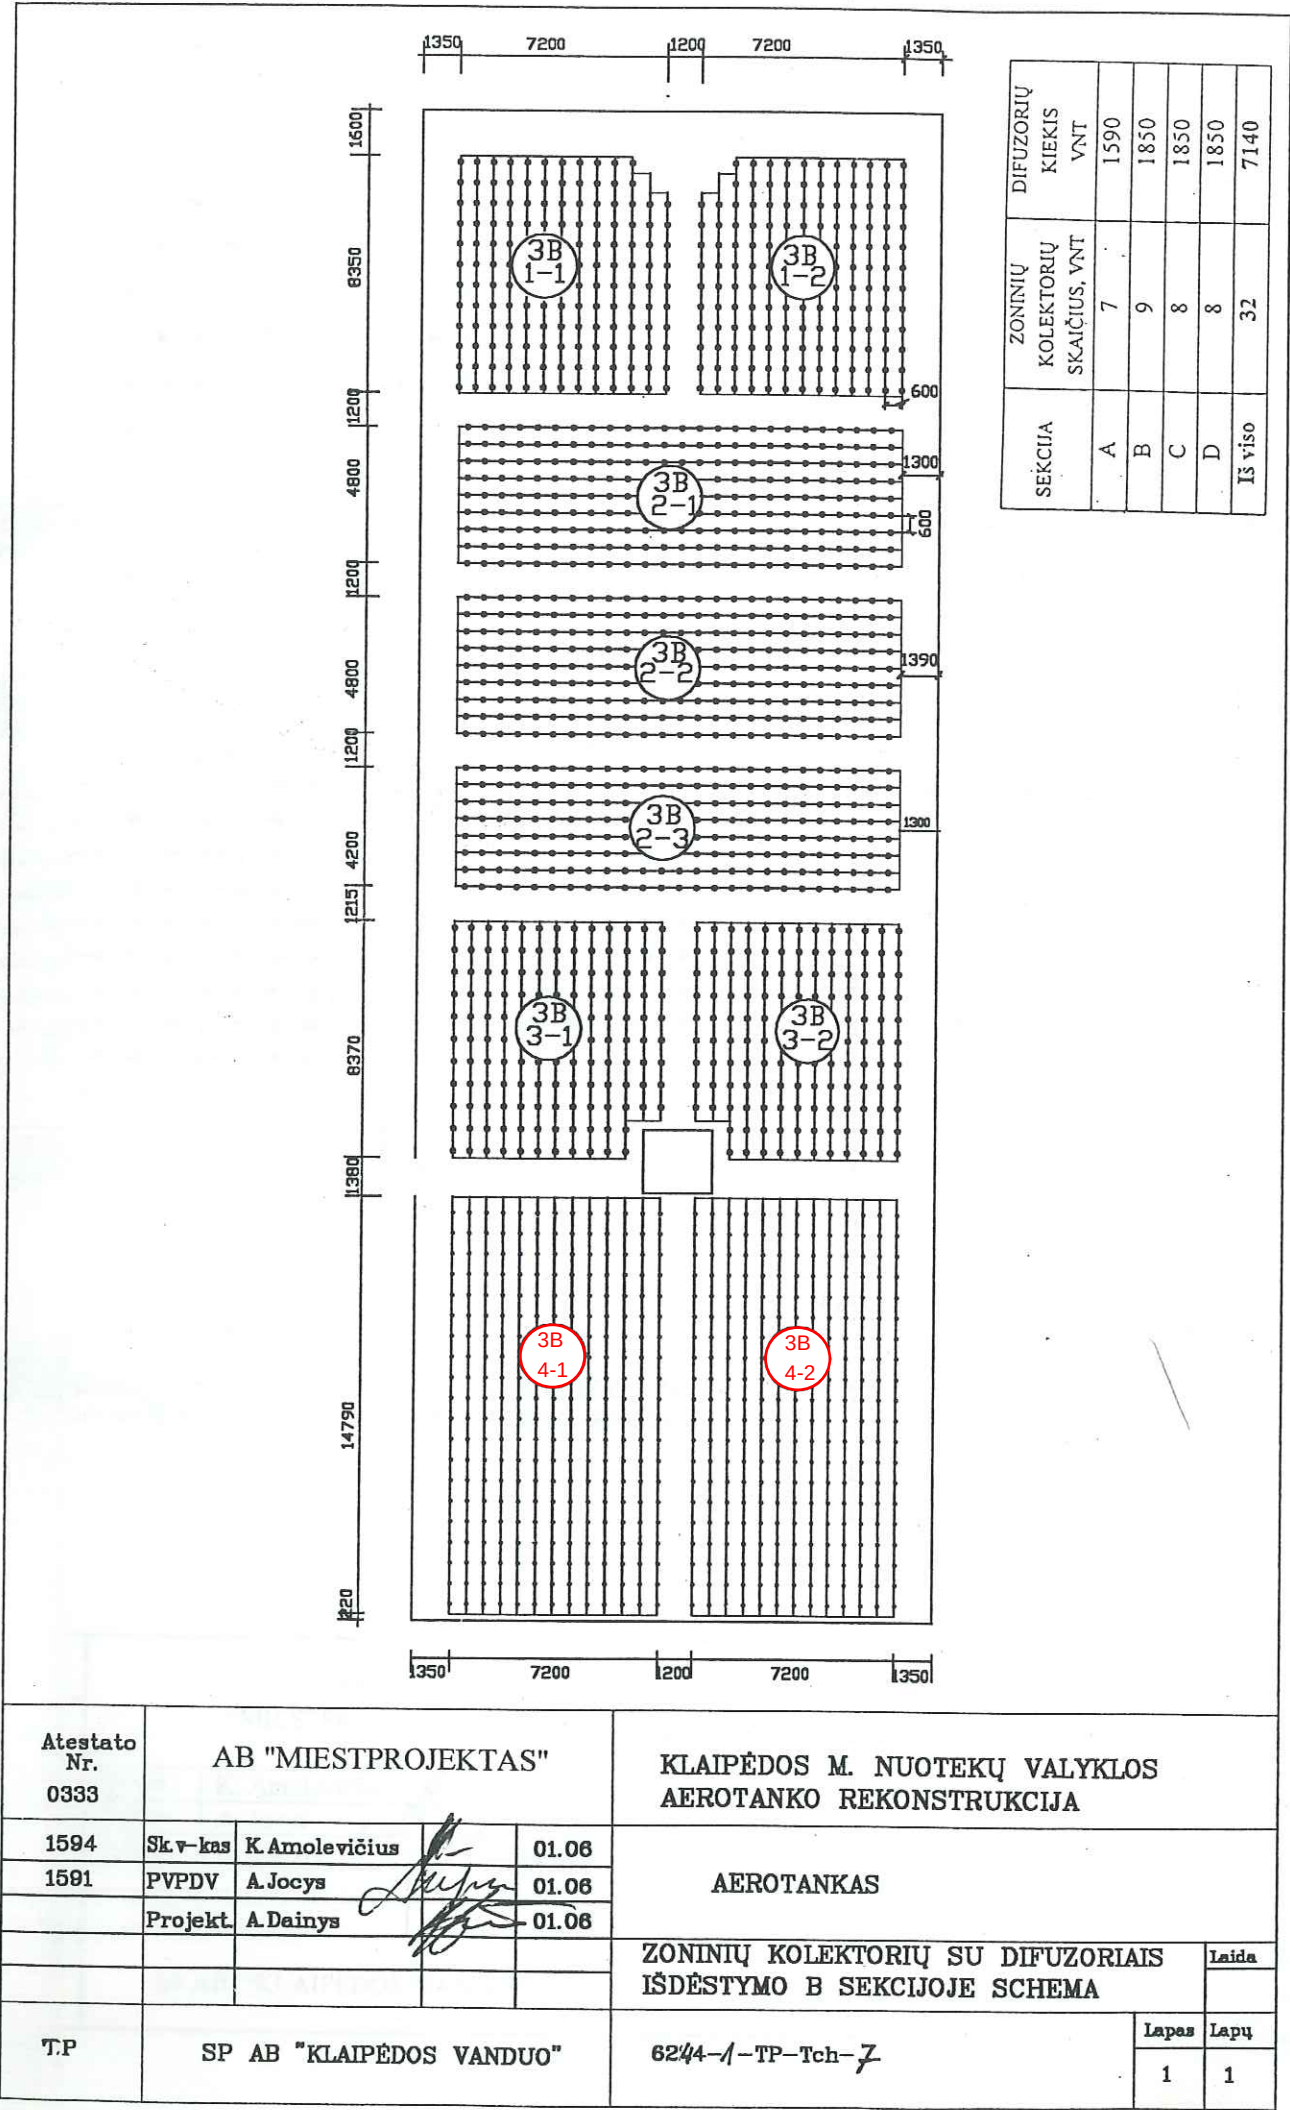

Atestato Nr. 0333	AB "MIESTPROJEKTAS"			KLAIPĖDOS M. NUOTEKŲ VALYKLOS AEROTANKO REKONSTRUKCIJA		
1594	Sk. v. kas	K. Amolevičius	01.08	AEROTANKAS		
1591	PVPDV	A. Jocy	01.08			
	Projekt.	A. Dainys	01.08			
				ZONINIŲ KOLEKTORIŲ SU DIFUZORIAIS IŠDĖSTYMO B SEKCIJOJE SCHEMA		Laida
T.P.	SP AB "KLAIPĖDOS VANDUO"			62/4-1-TP-Tch-7	Lapas 1	Lapų 1

