




Data: 5/12/2025

1:500

0 10 20 40 Metrai

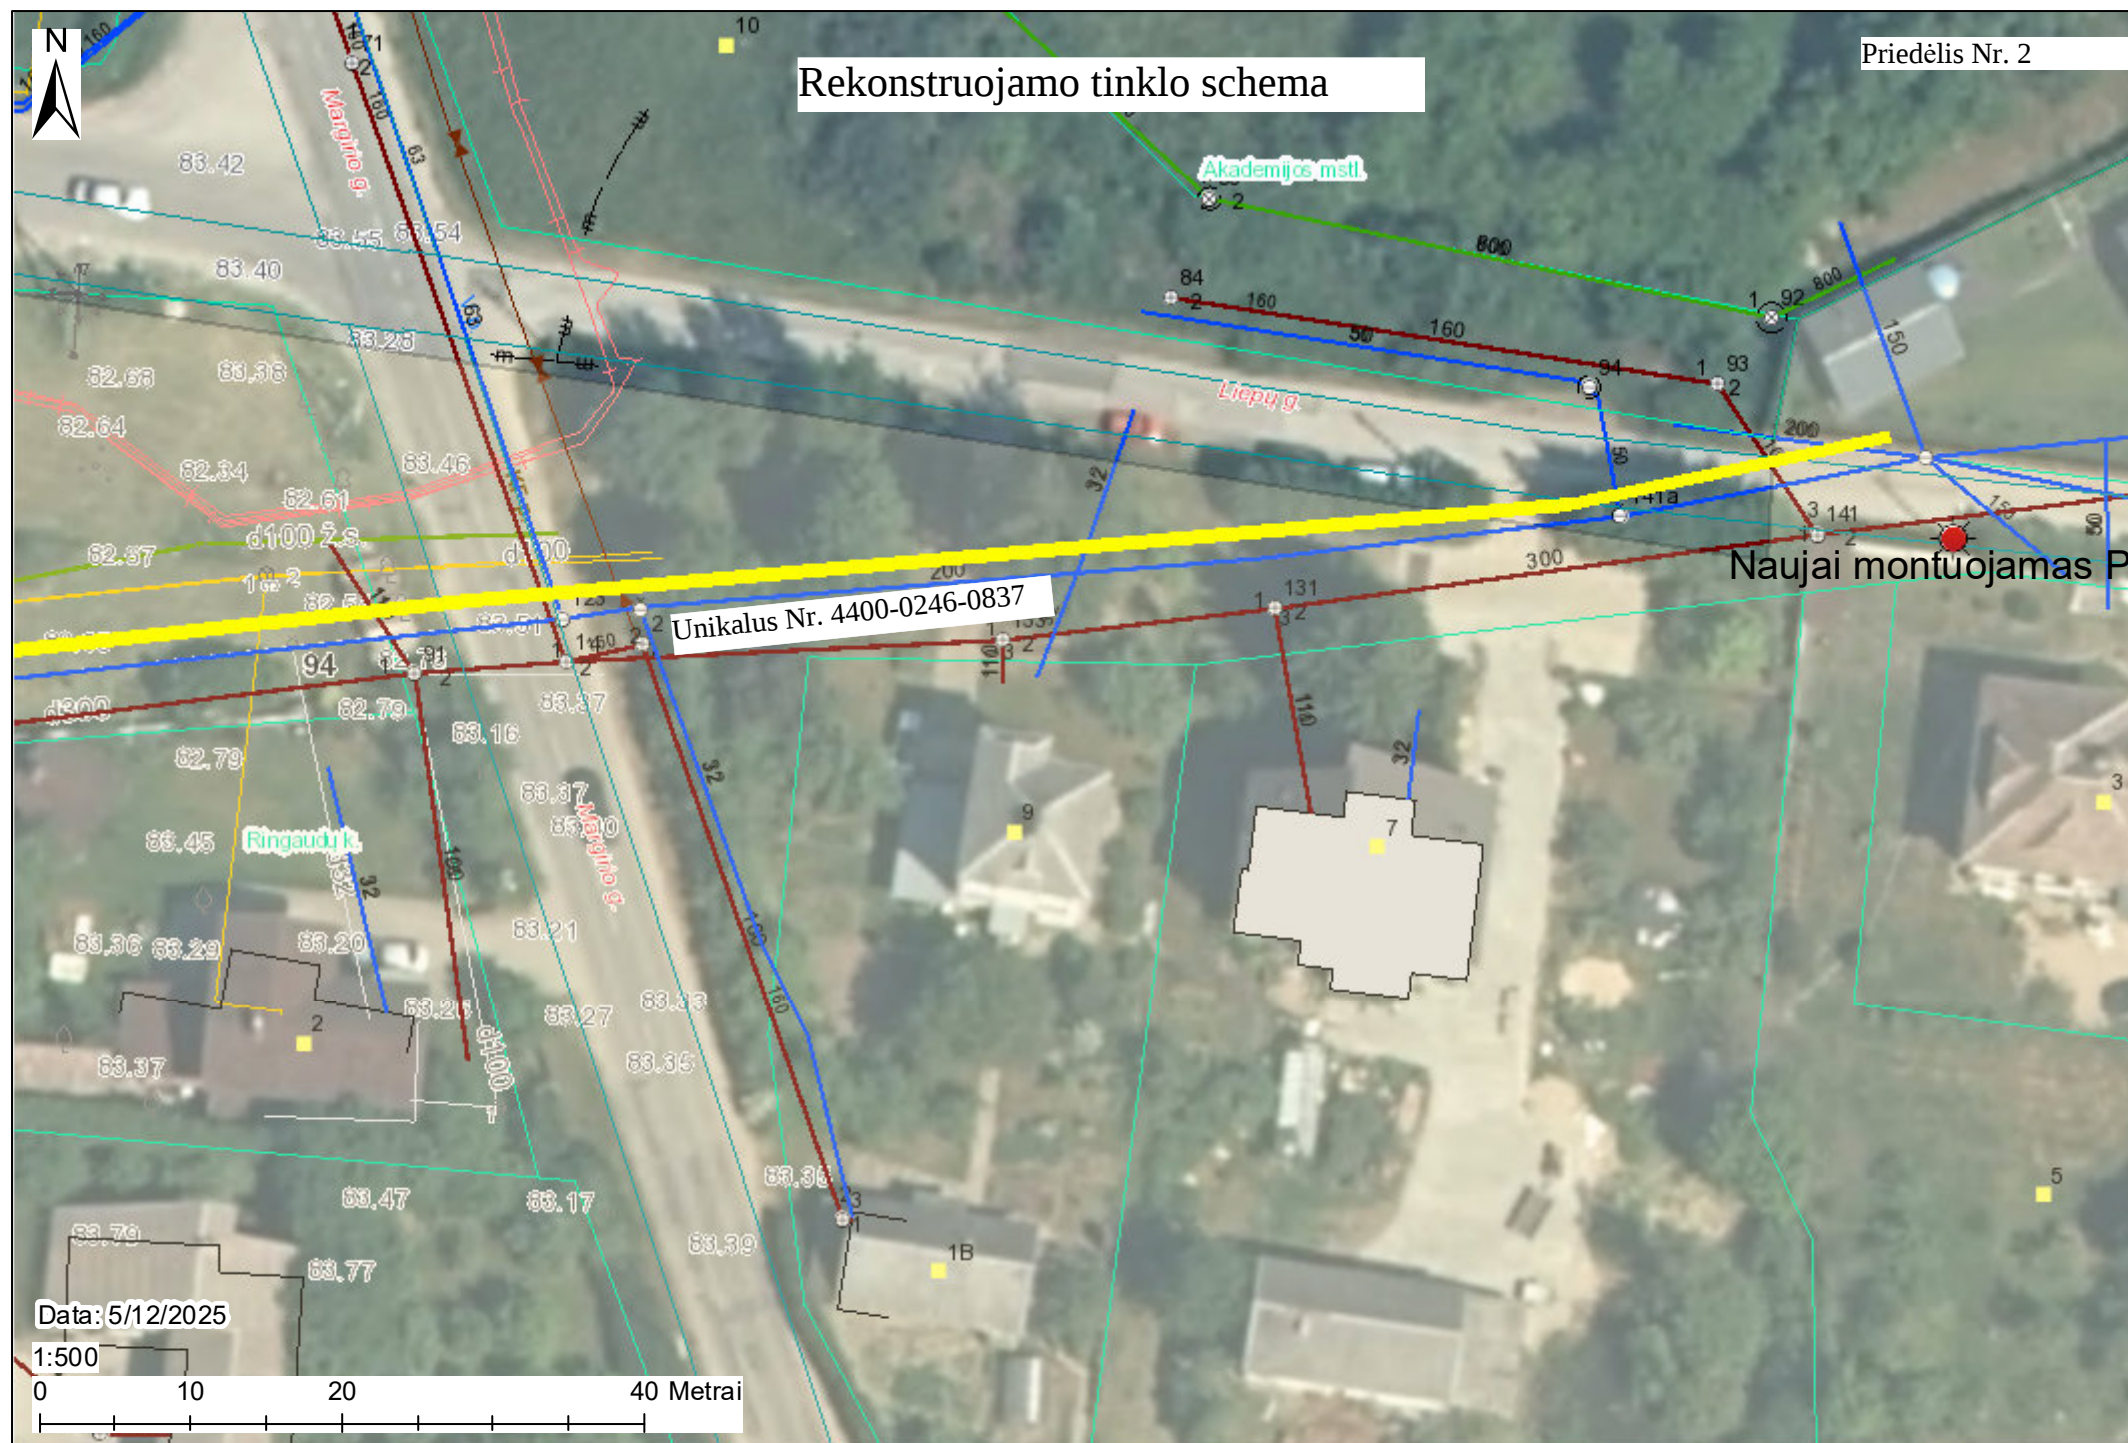



Priedēlis Nr. 2

D1500 naujai sumontujamas


Ringaudyk

2000 šulīns su sumontujamomis D200 sklendēmīs

Unikalus Nr. 4400-0246-0837

Data: 5/12/2025

1:500

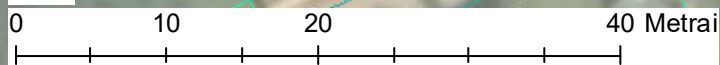




Priedėlis Nr. 2

Gėlių g.

Ringaudyk.

Unikalus Nr. 4400-0246-0837

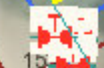

Data: 5/12/2025

1:500

0 10 20 40 Metrai

