

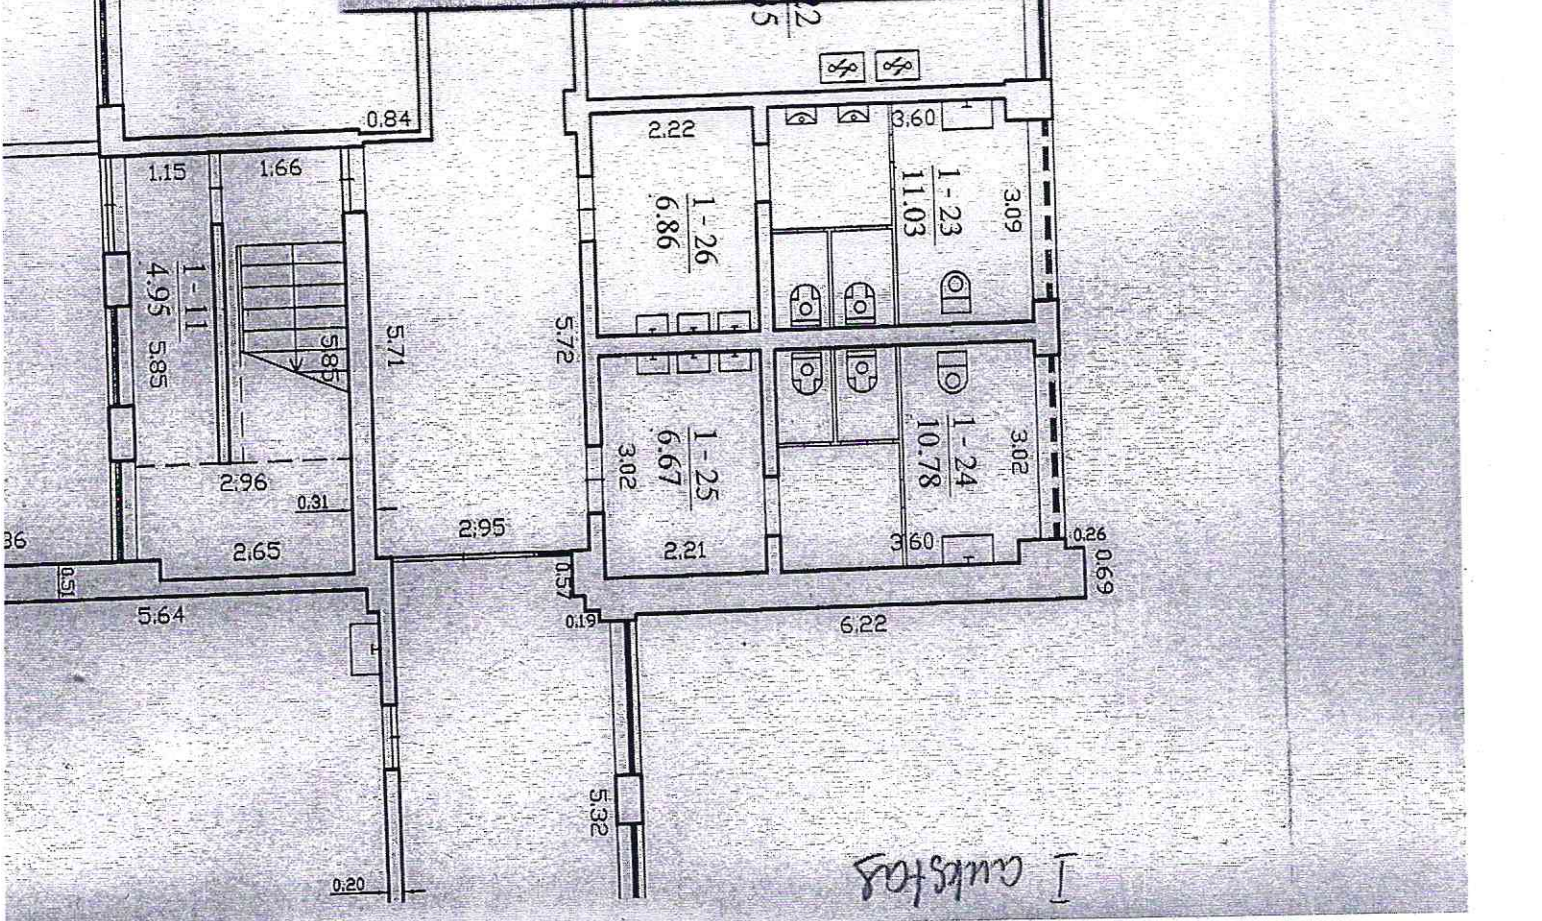



*I cutkas
22.00/1.00*

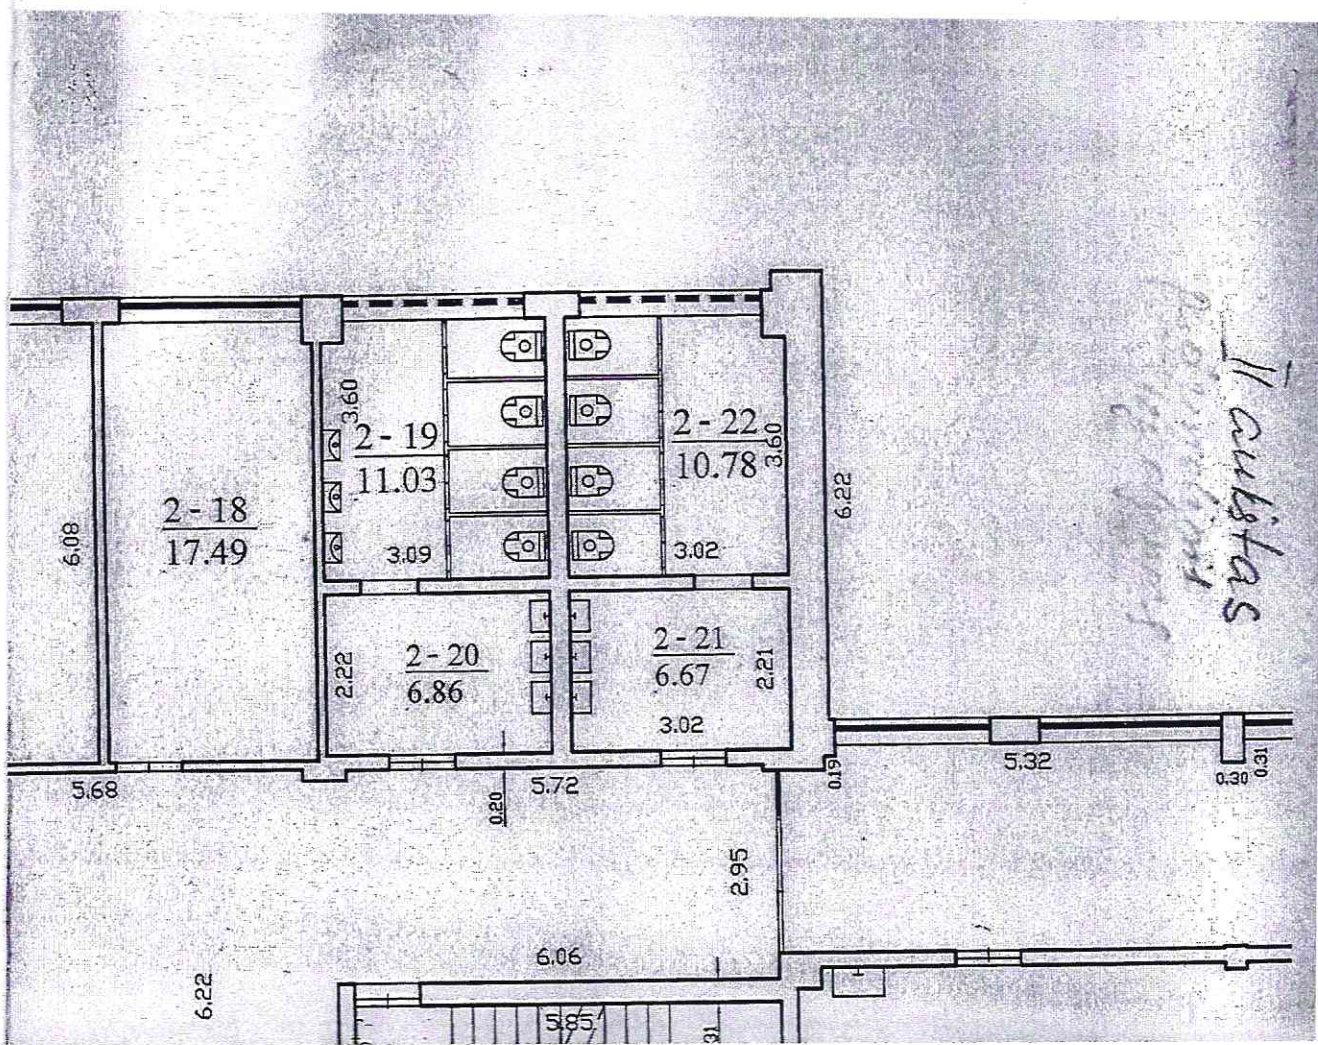

I cutkas

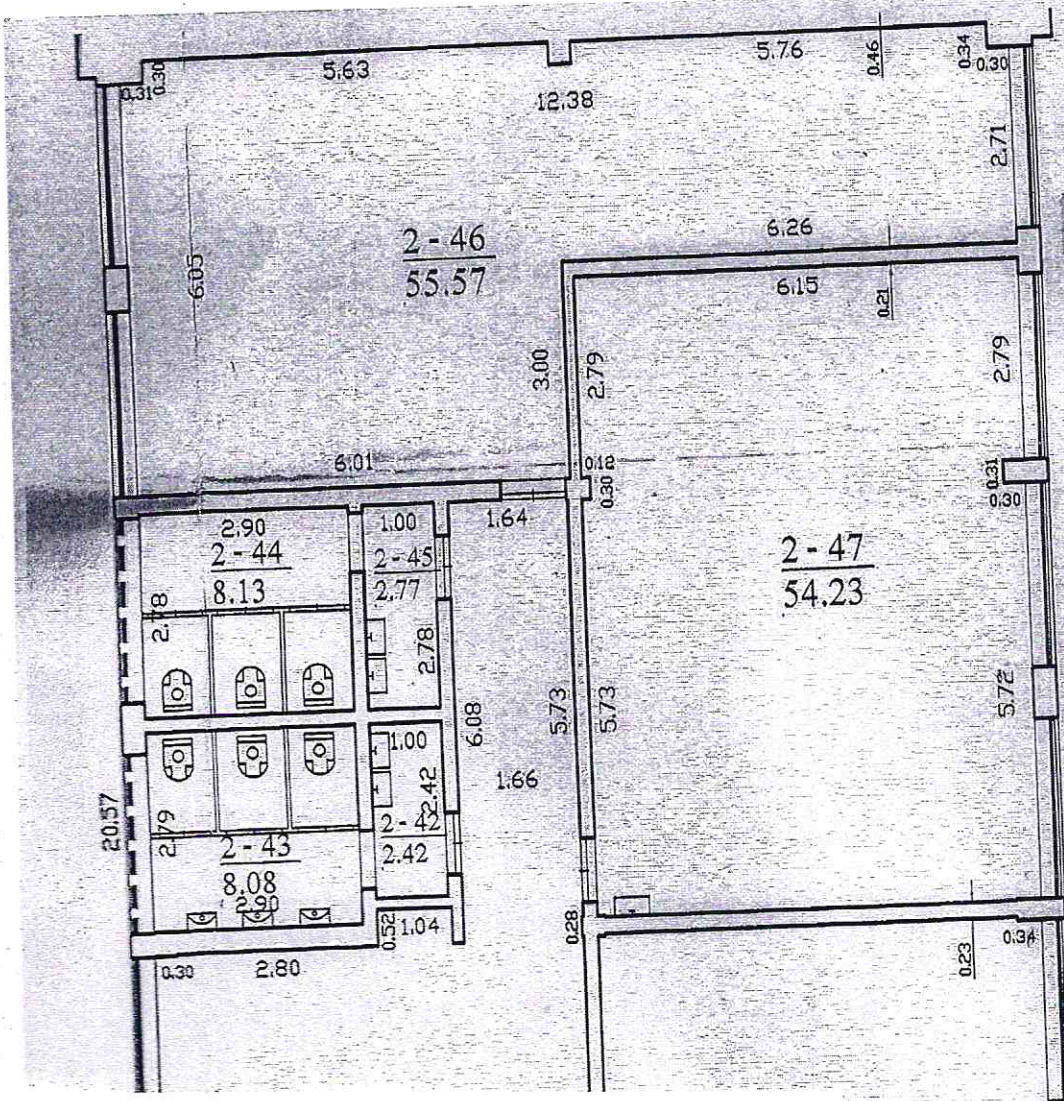

II aukštas

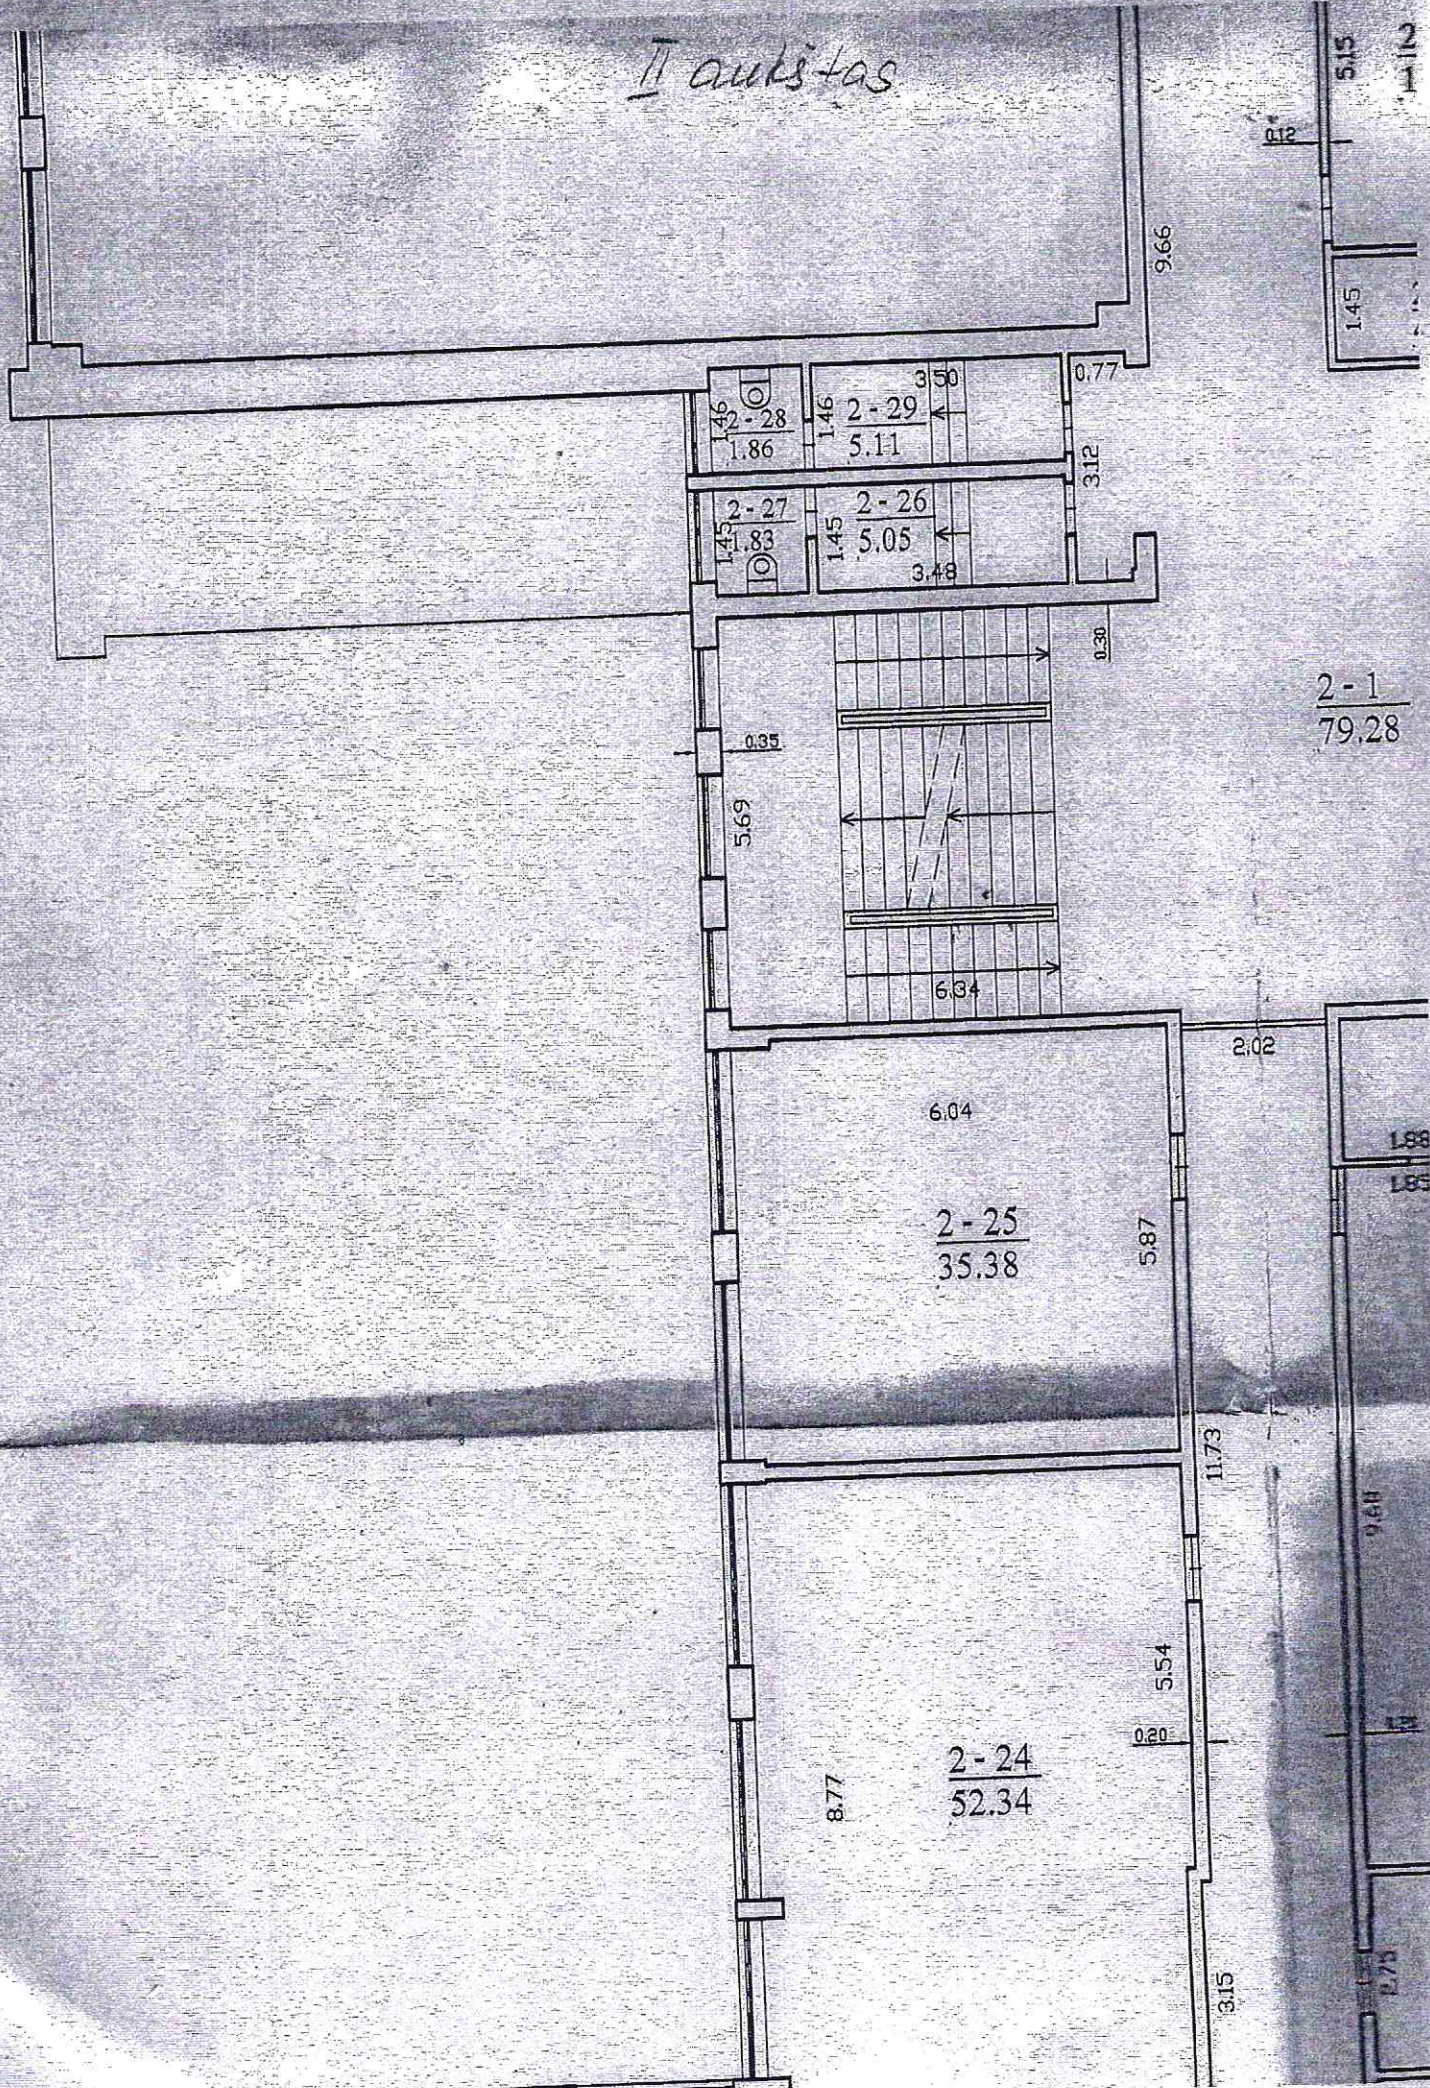

2-1
79.28



