

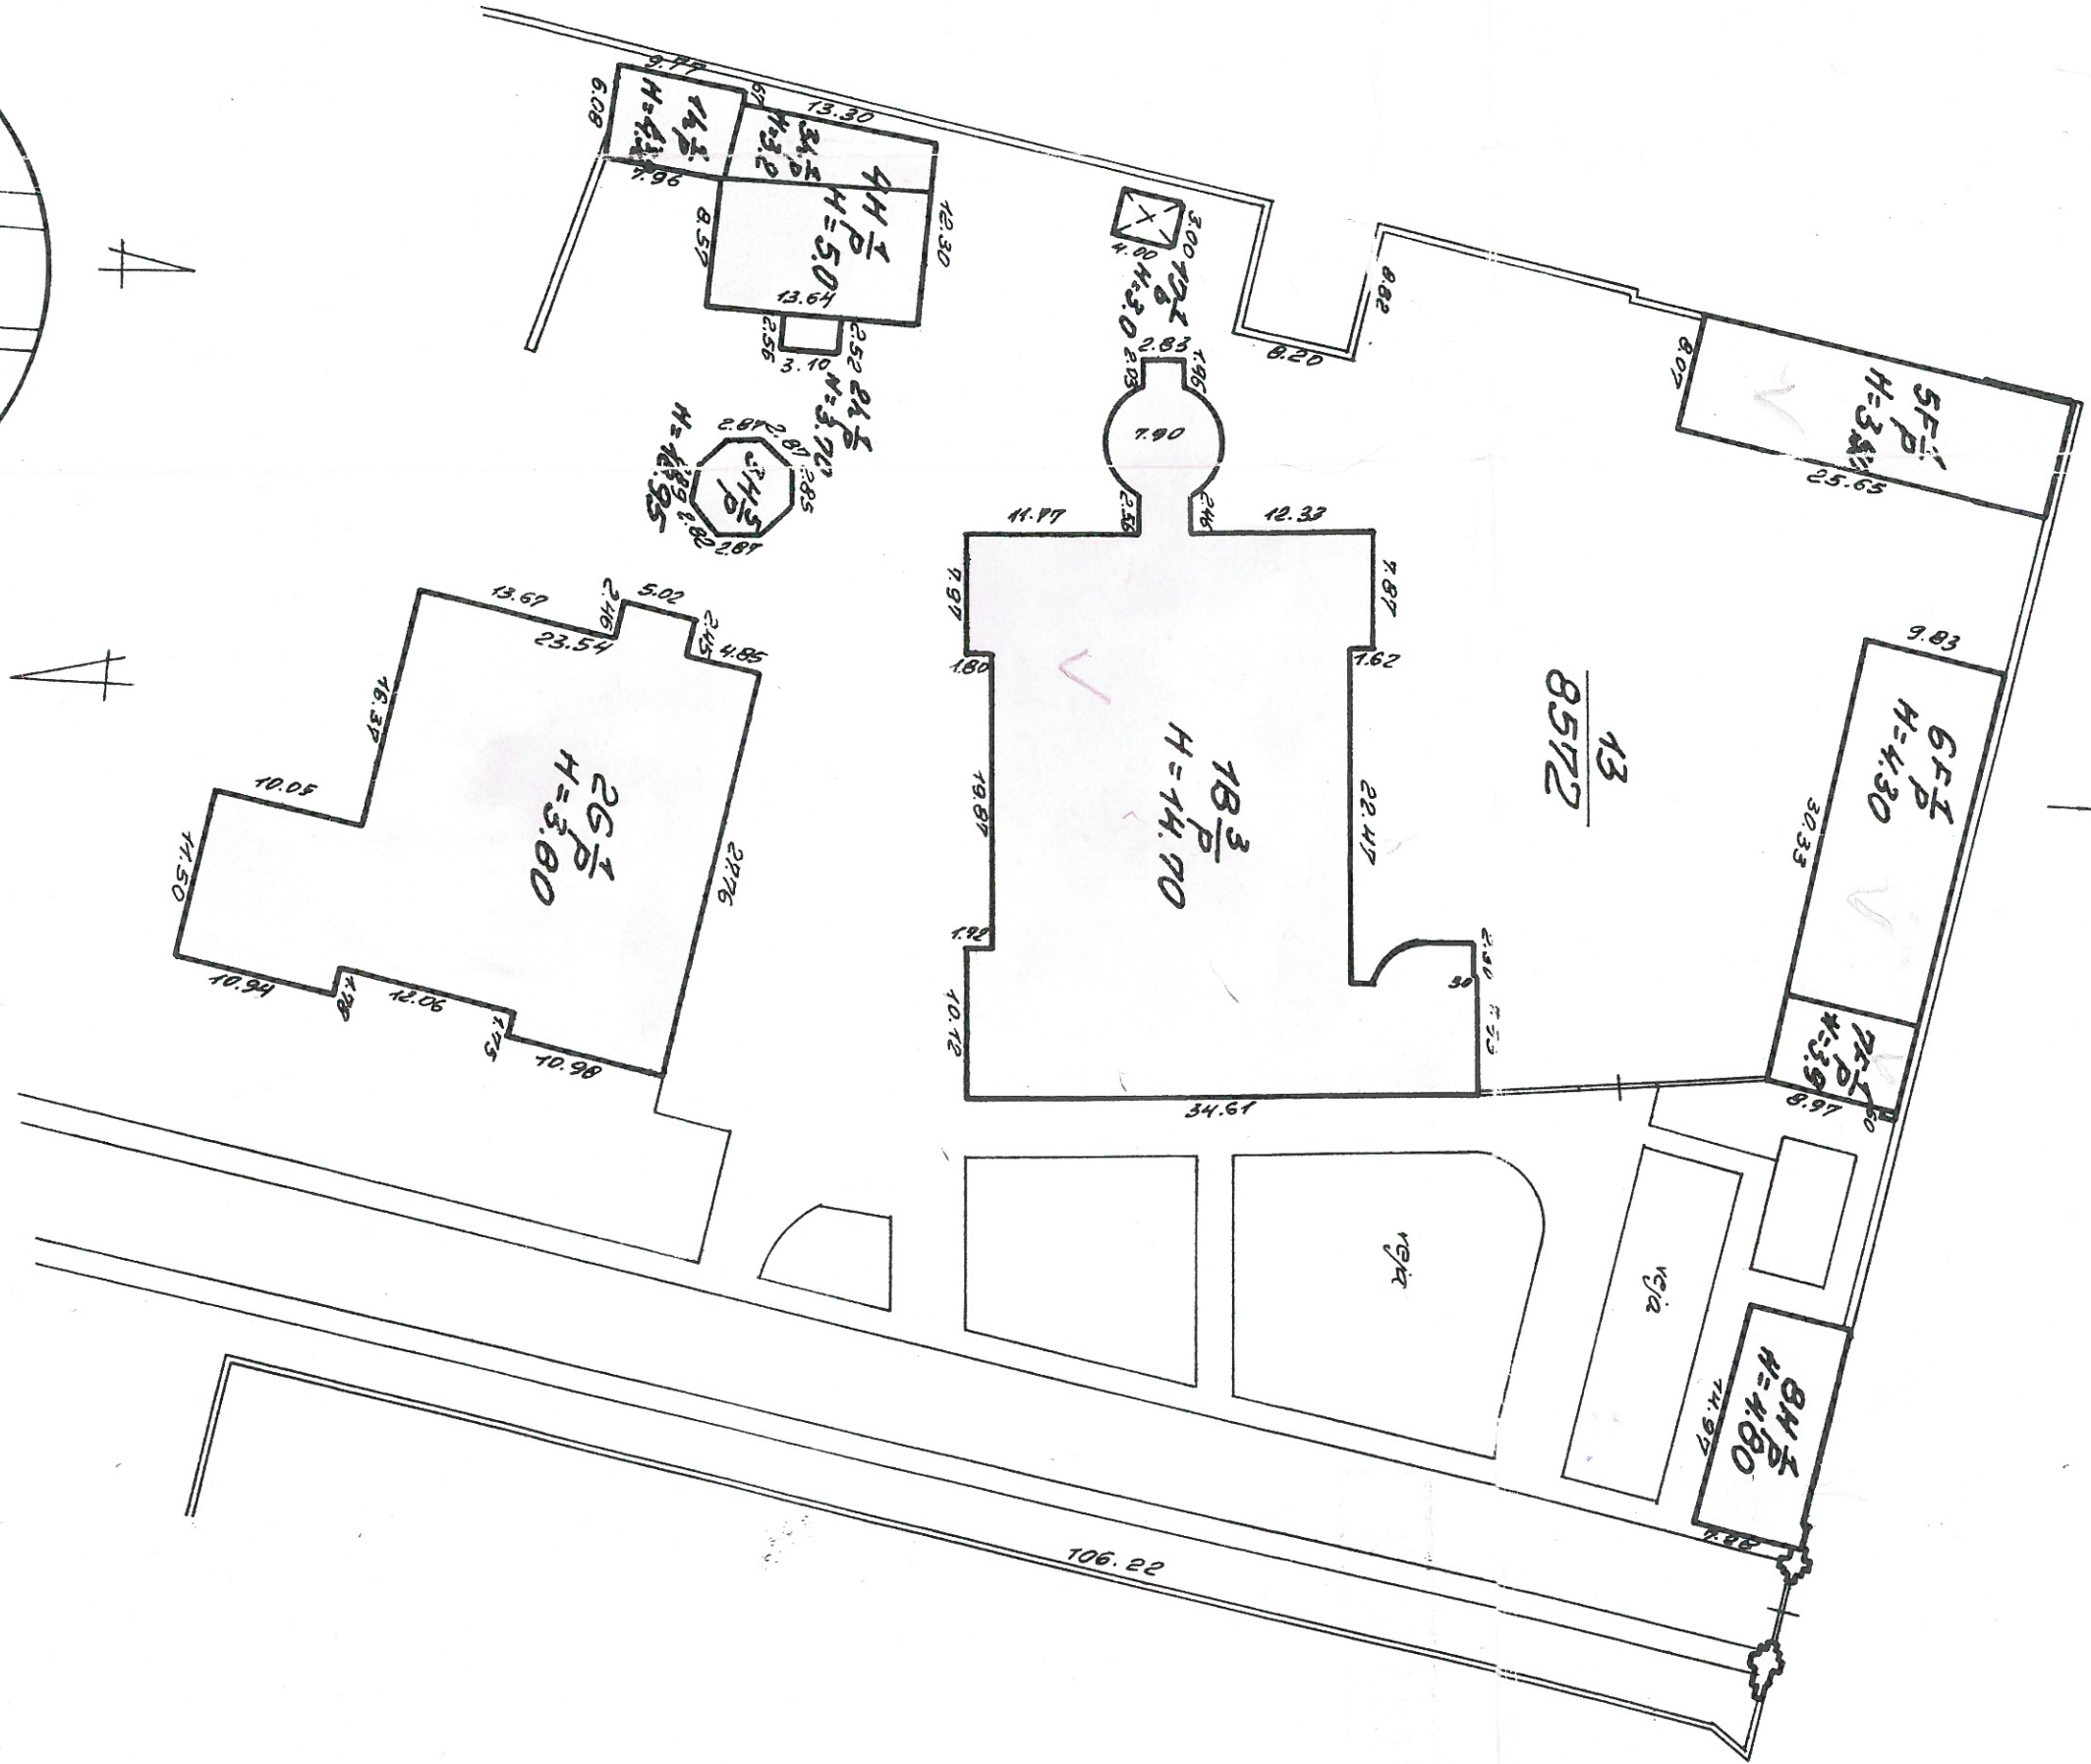


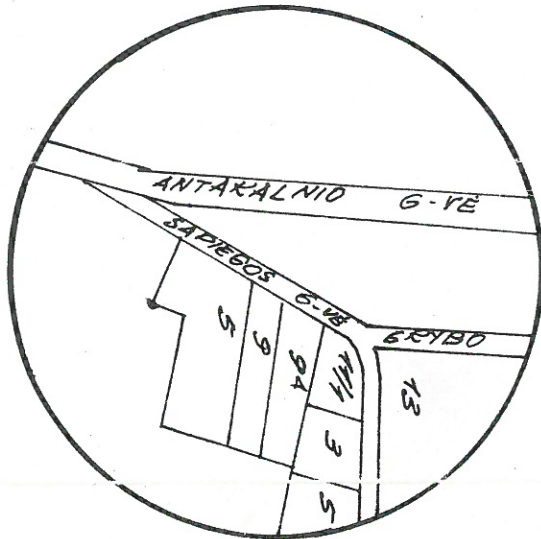

VILNIAUS
 500
 05 05 31
 95 05 31
 SAPIEGOS
 13
 L. DArkavicius
 A. PRANKEVICIUS

PLANAS

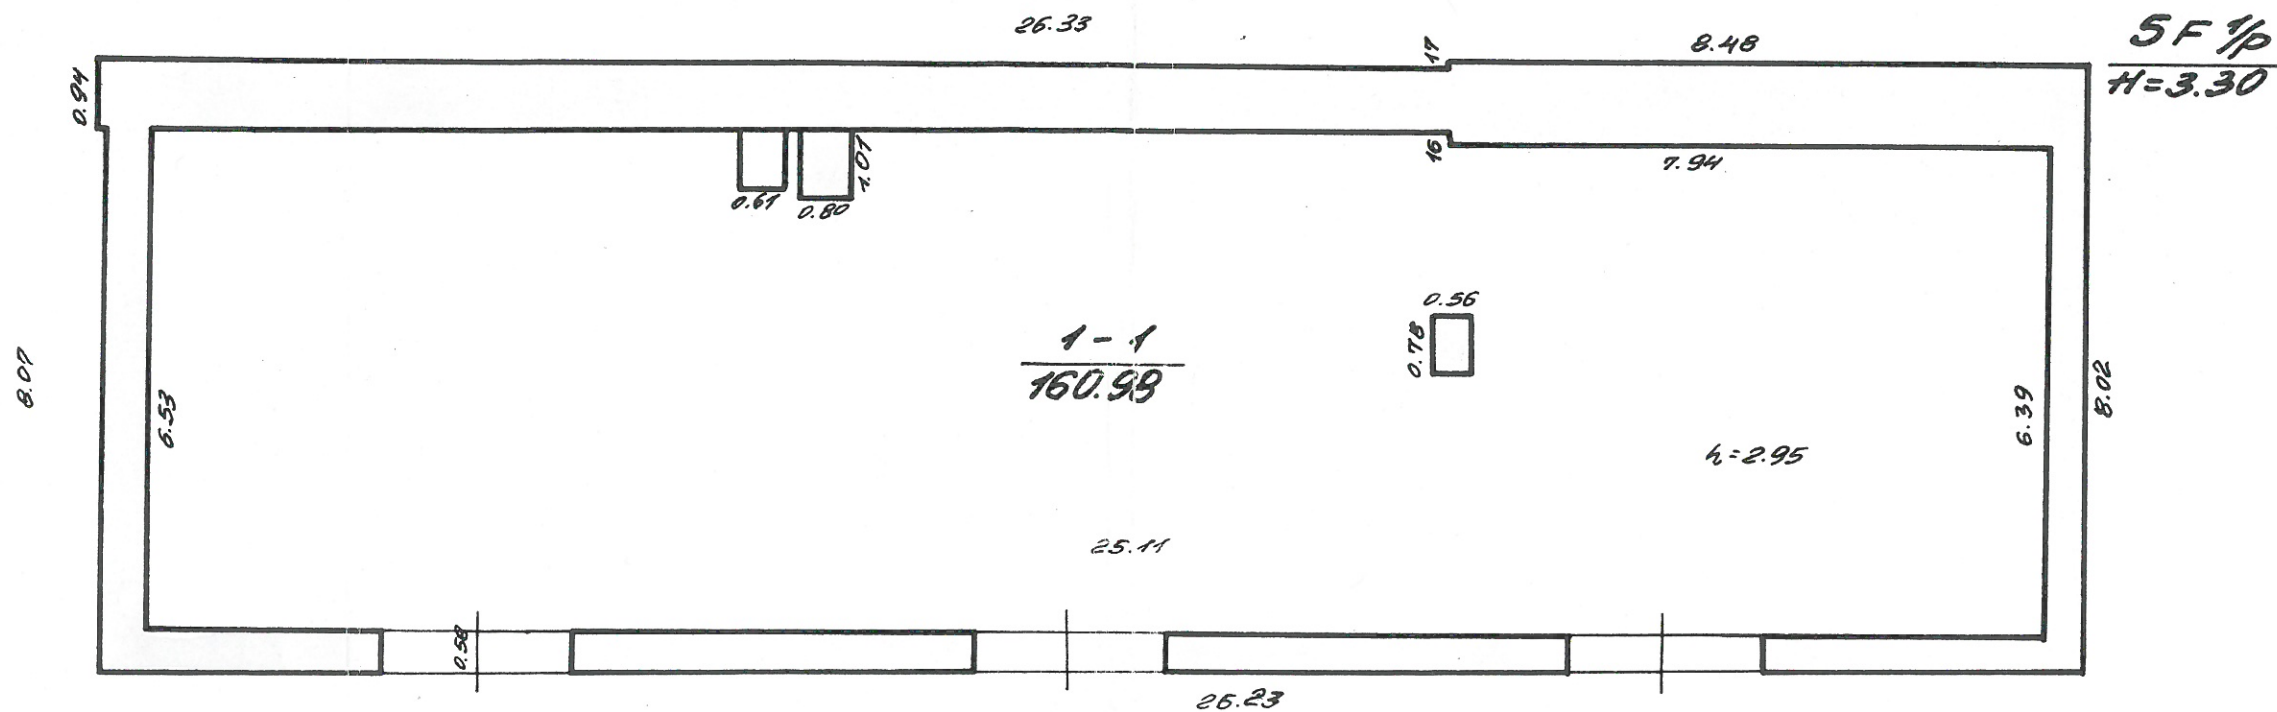

SAPIEGOS 13
 VILNIUS 5F 1/p I. Dankevičienė
 100 95 05 31 A. PRANKEVICIUS 4
 95 05 31

