


KELTUVAS NR. 2

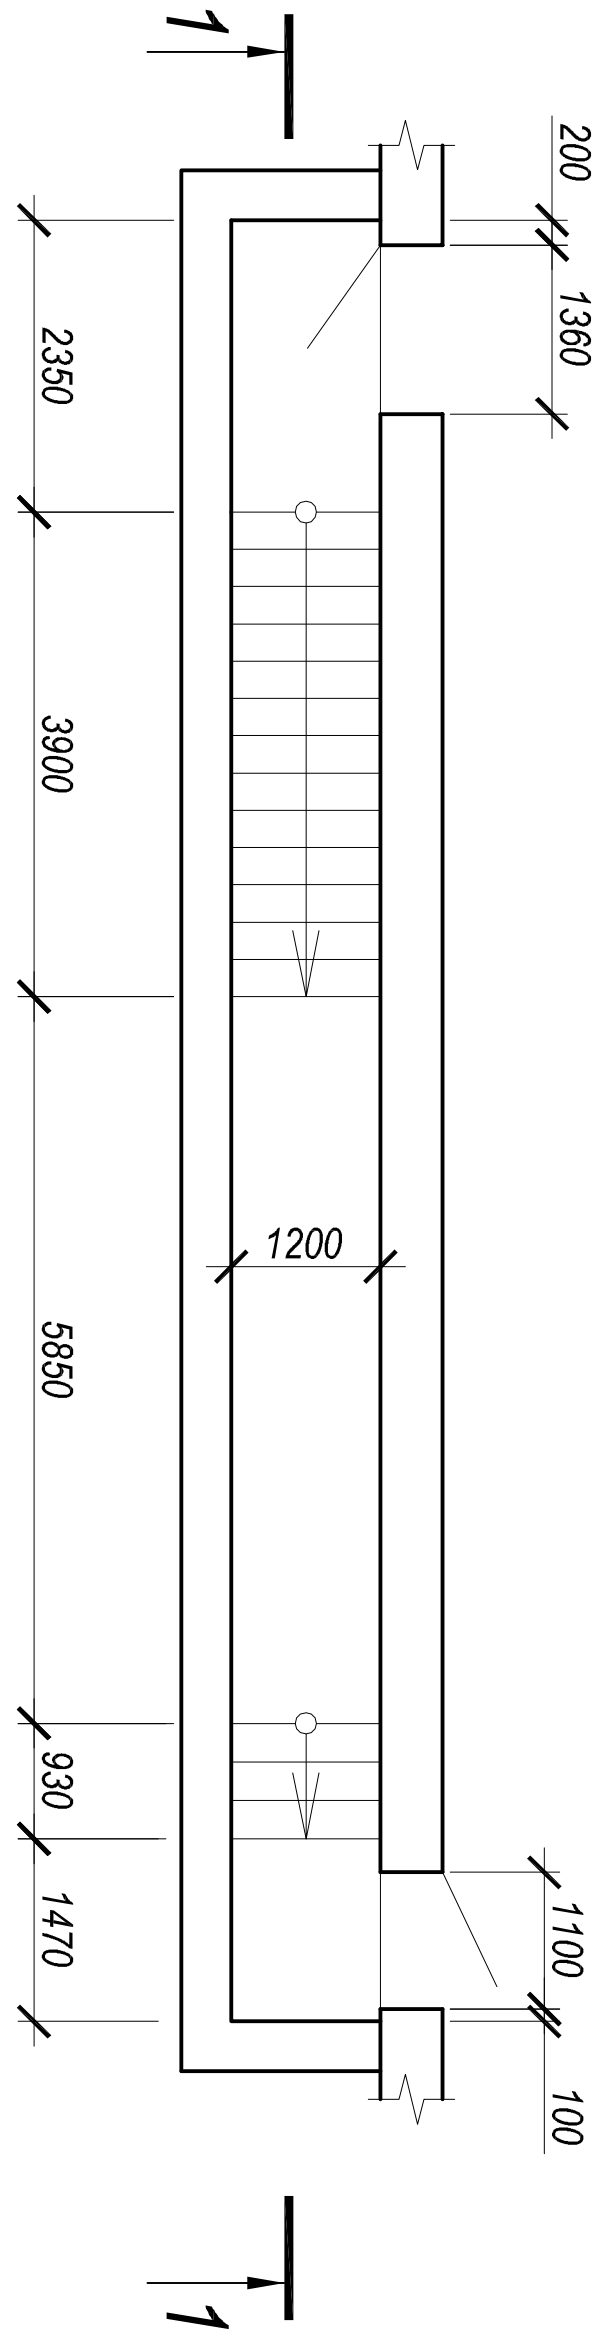

1-1

