





INTERIOR VIEW OF T5
Clear visibility to the taxi drop-off area through the glazed facade in the baggage reclaim zone


PLAN PHASE 3 LEVEL 1 1:300

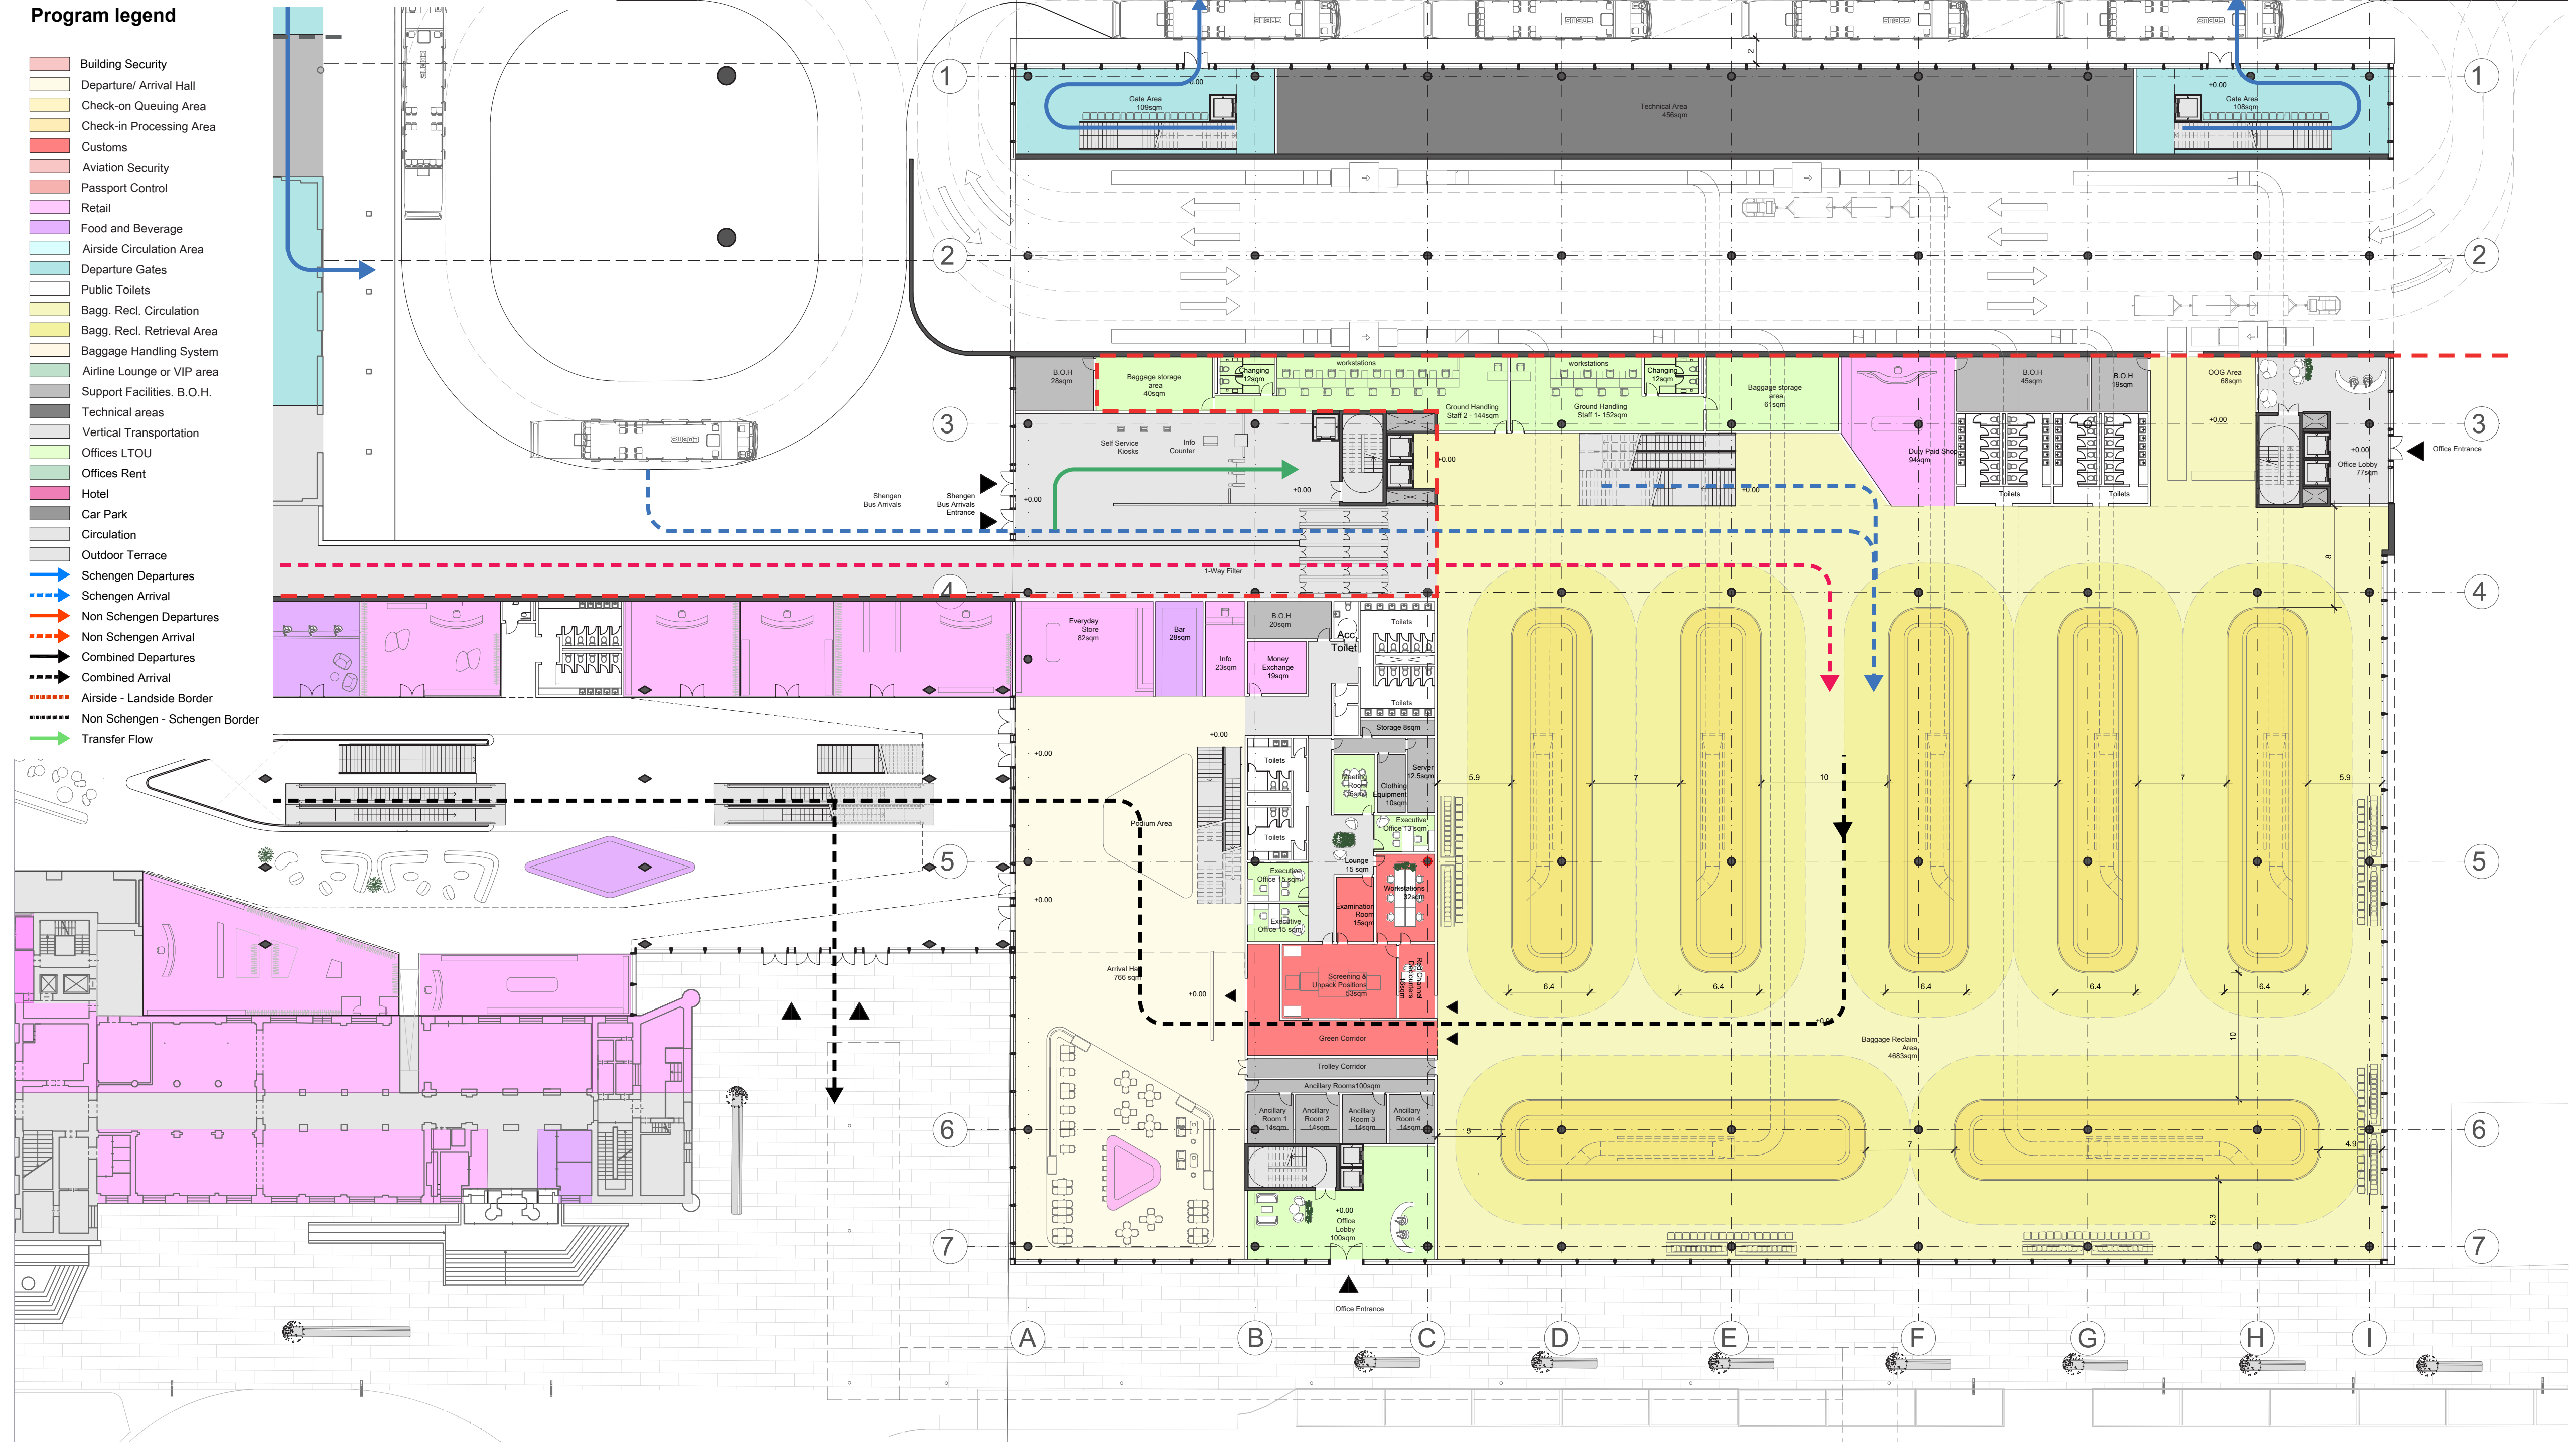

BAGGAGE OFF-LOAD OPTIMIZATION

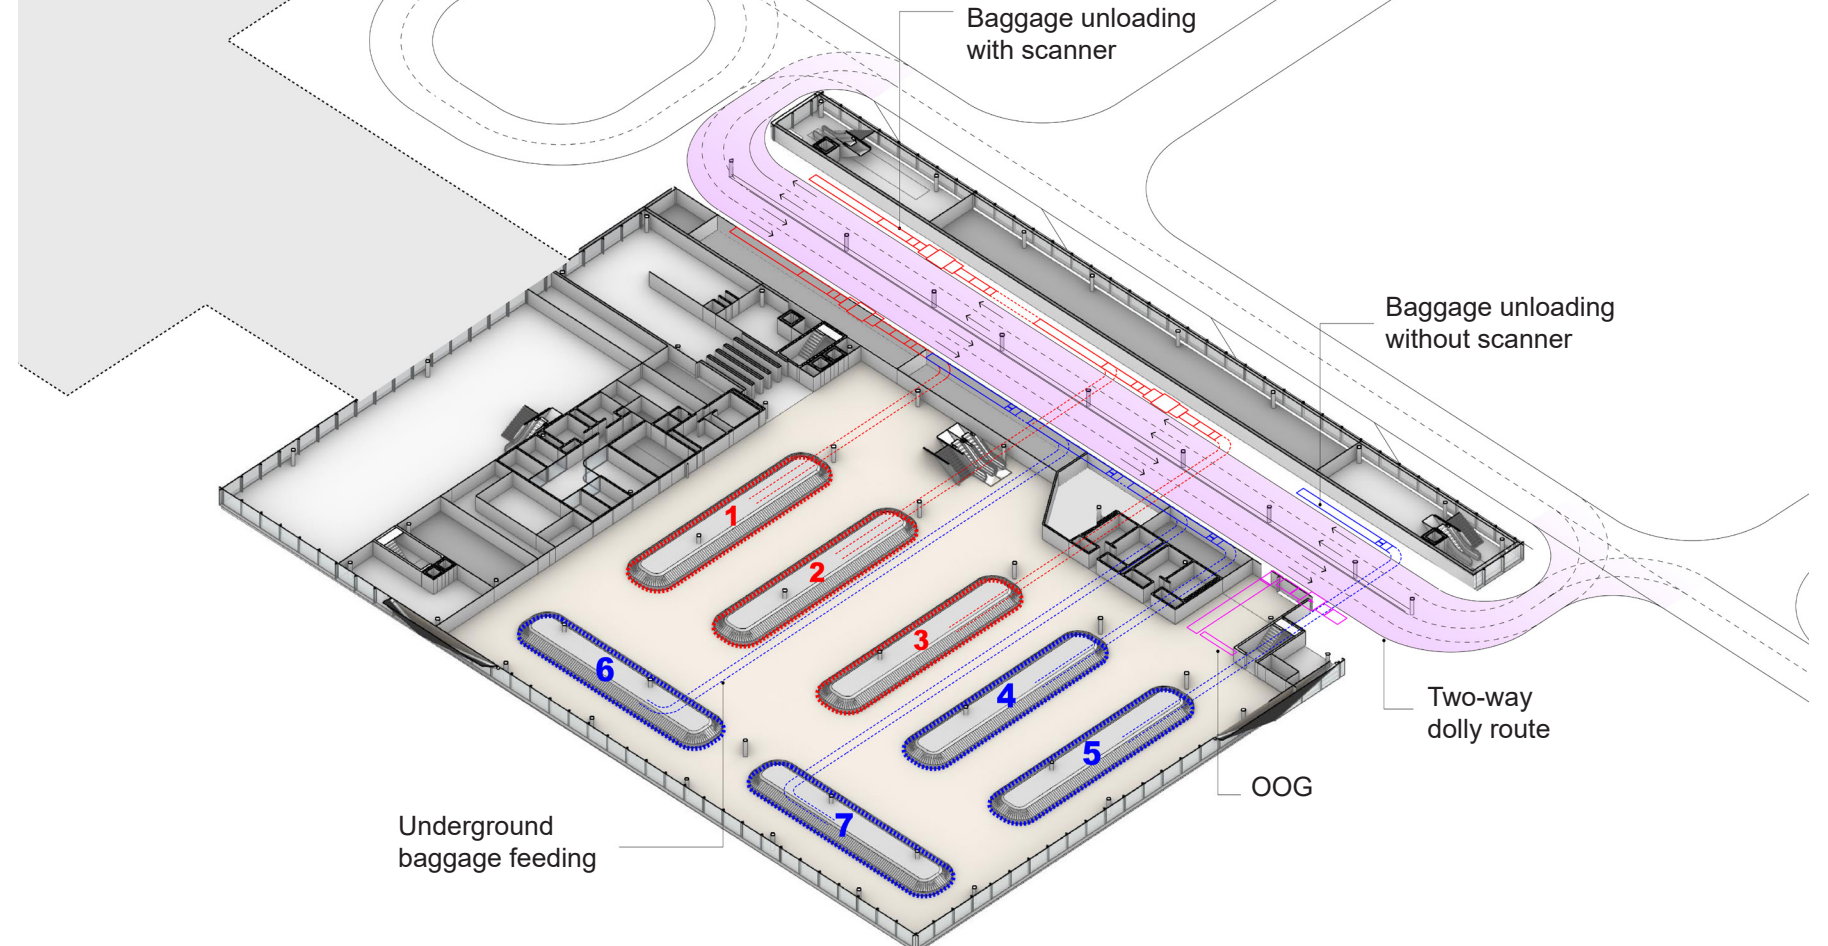

PLAN PHASE 1 LEVEL 1 1:300

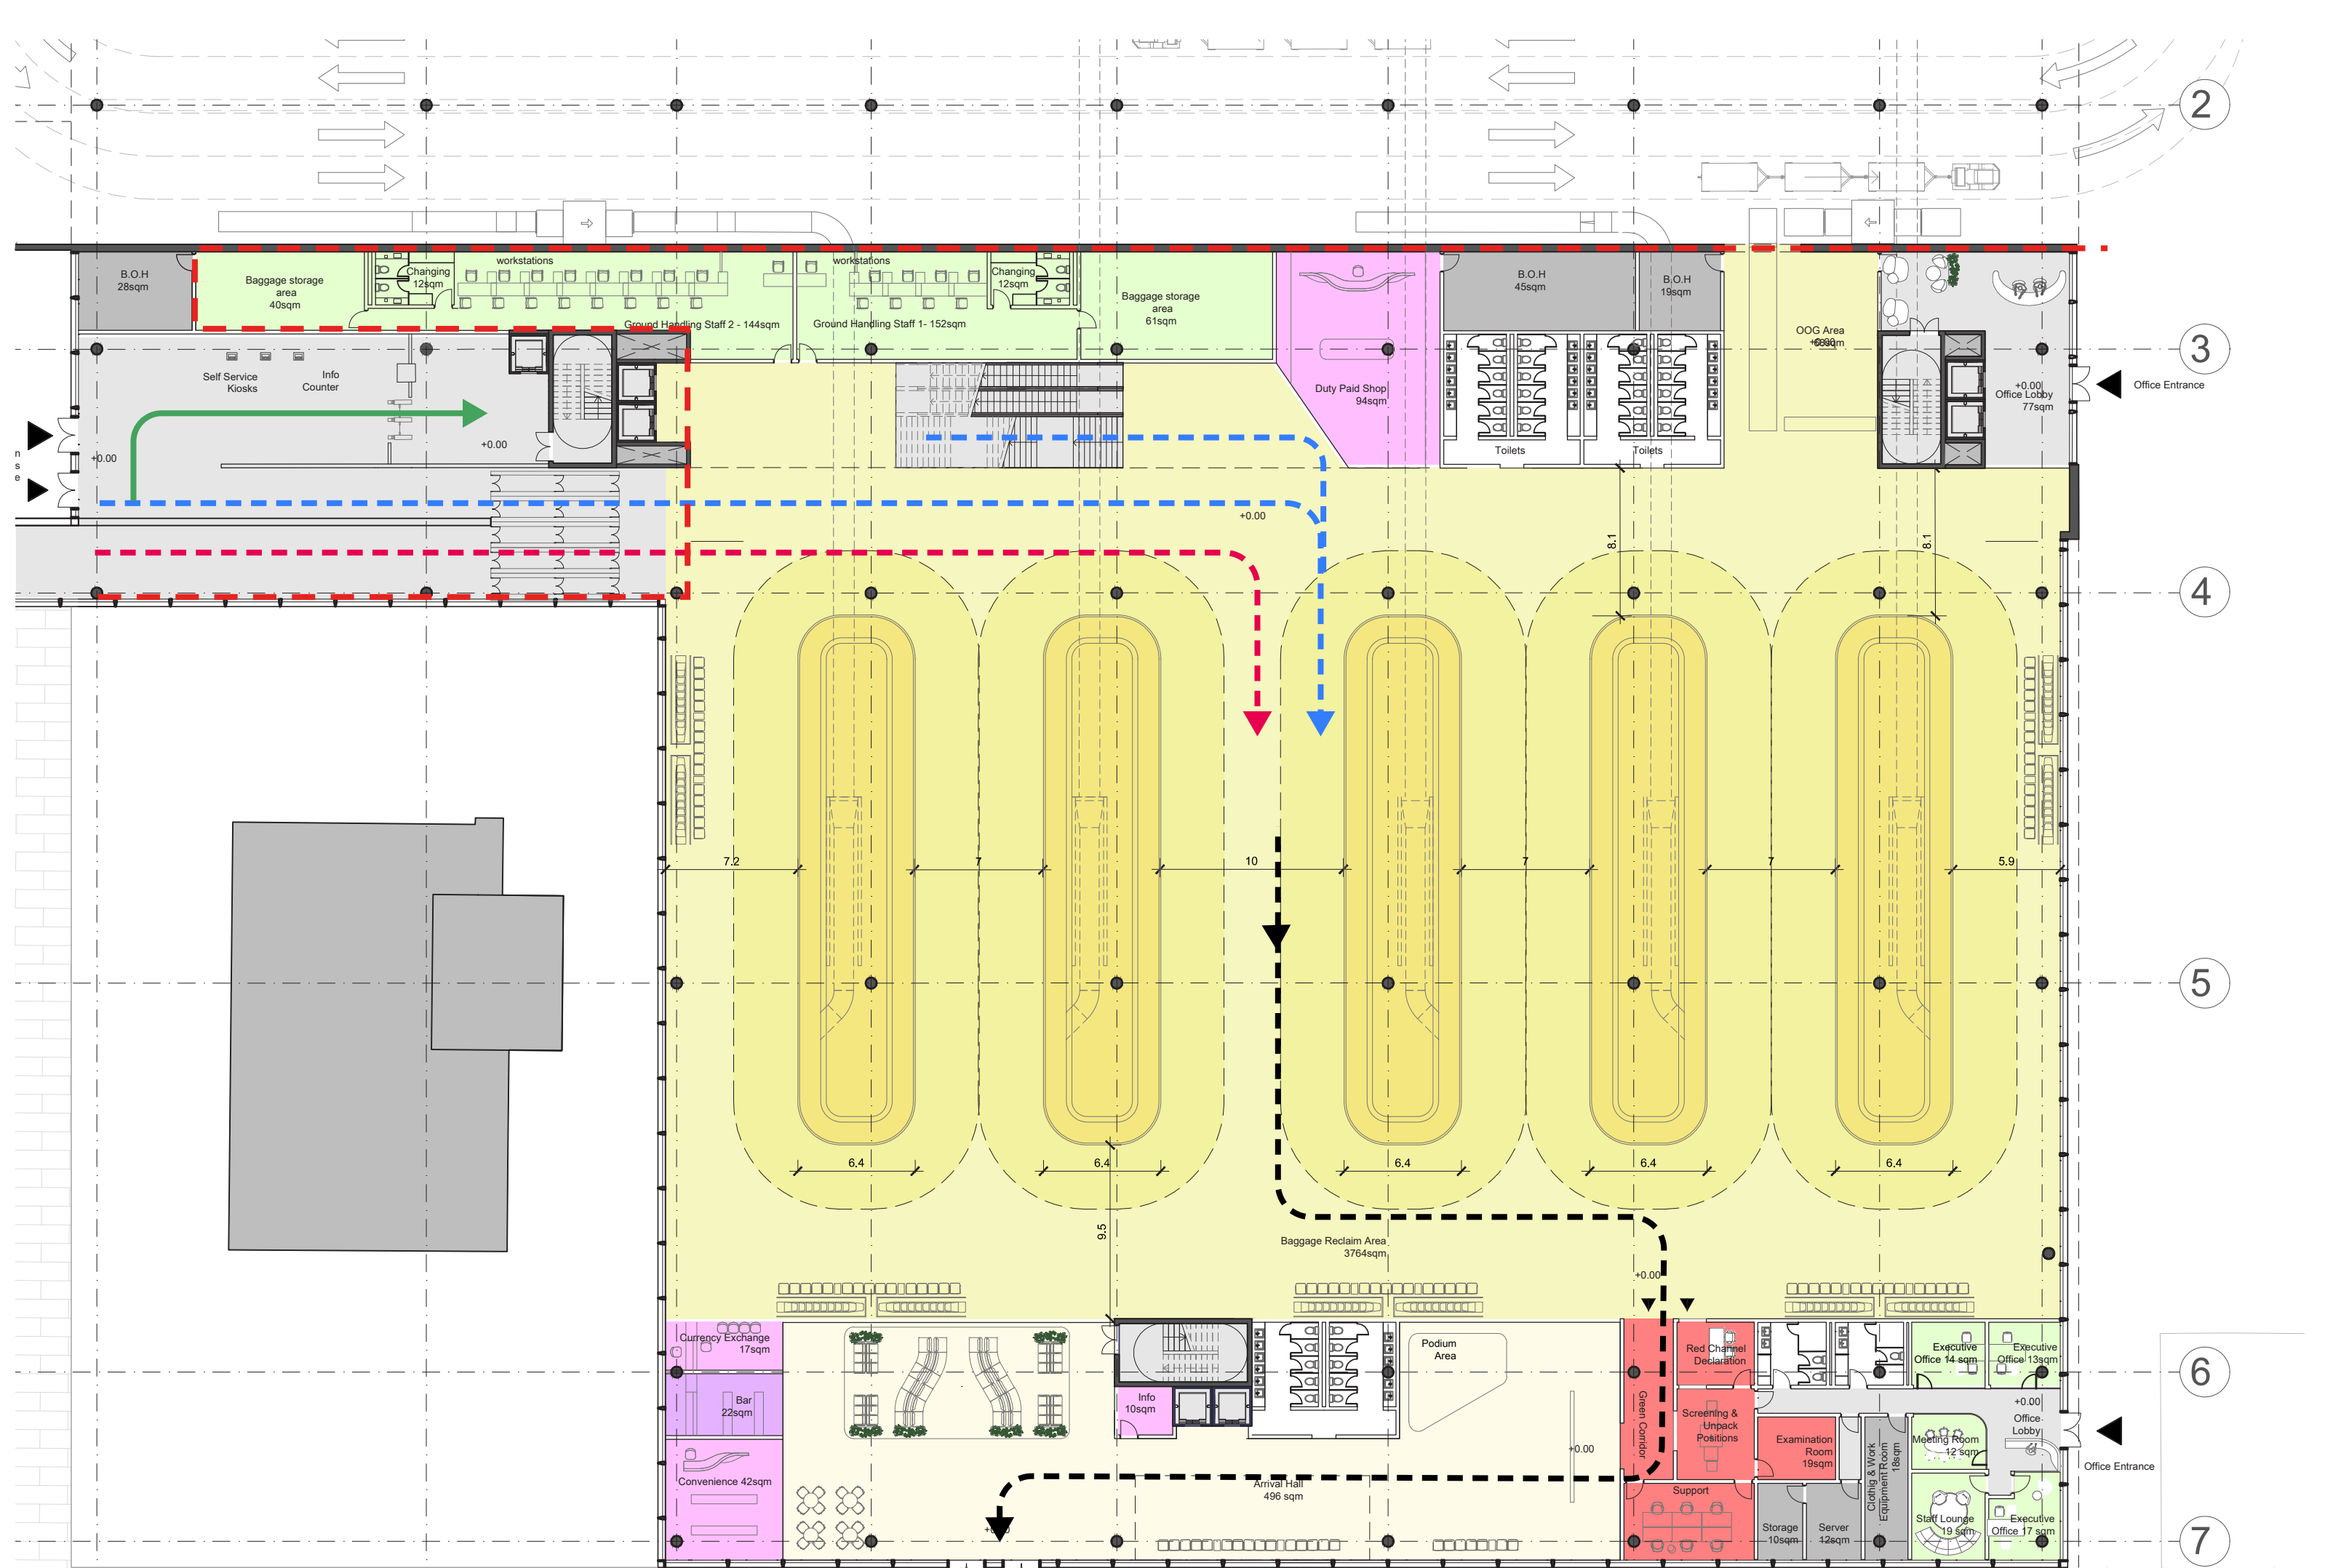

PASSENGER FLOW OPTIMIZATION

