




EXTERIOR VIEW OF T5
Gates raised to Level 2, enhancing air side visibility for passengers


PLAN PHASE 3 LEVEL 2 1:300

Program Legend


- Building Security
- Departure/Arrival Hall
- Check-on Queuing Area
- Check-in Processing Area
- Customs
- Aviation Security
- Passport Control
- Retail
- Food and Beverage
- Airside Circulation Area
- Departure Gates
- Public Toilets
- Bagg. Recl. Circulation
- Bagg. Recl. Retrieval Area
- Baggage Handling System
- Airline Lounge or VIP area
- Support Facilities, B.O.H.
- Technical areas
- Vertical Transportation
- Offices LTOU
- Offices Rent
- Hotel
- Car Park
- Circulation
- Outdoor Terrace
- Schengen Departures
- Non Schengen Departures
- Non Schengen Arrival
- Combined Departures
- Combined Arrival
- Airside - Landside Border
- Non Schengen - Schengen Border
- Transfer Flow

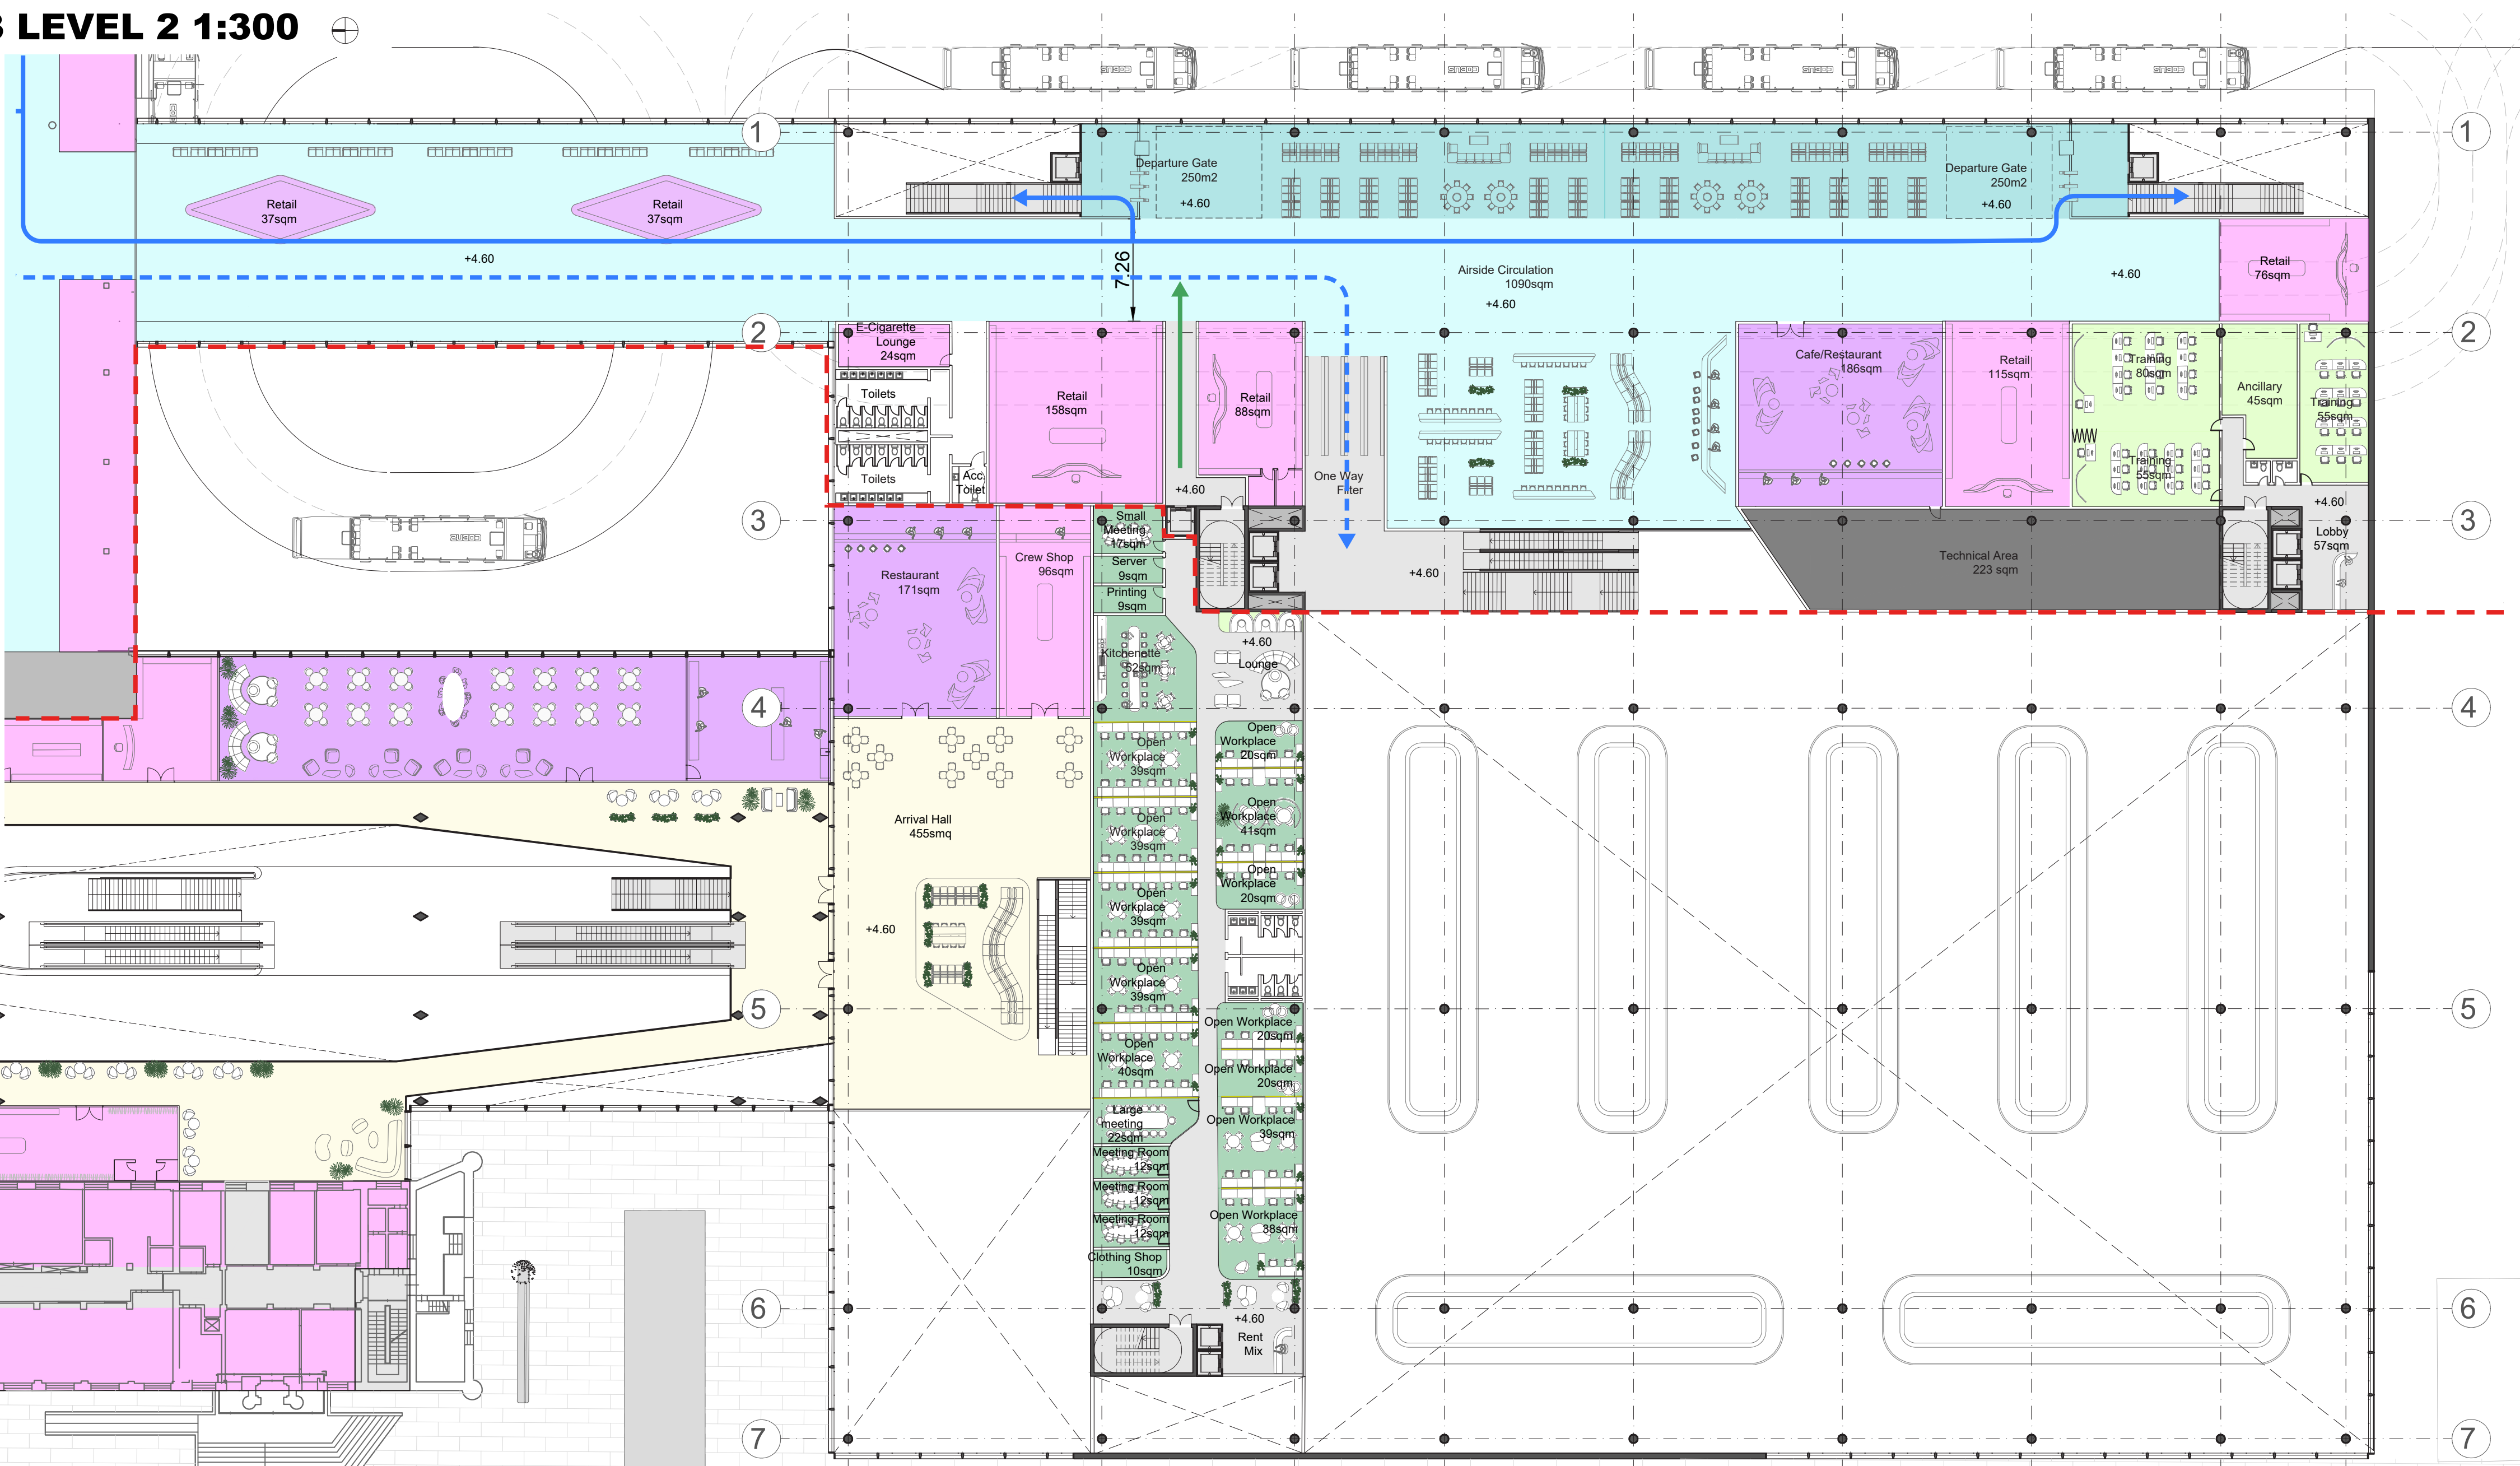

ENHANCED VISUAL CONNECTION FROM GATES AND OFFICES

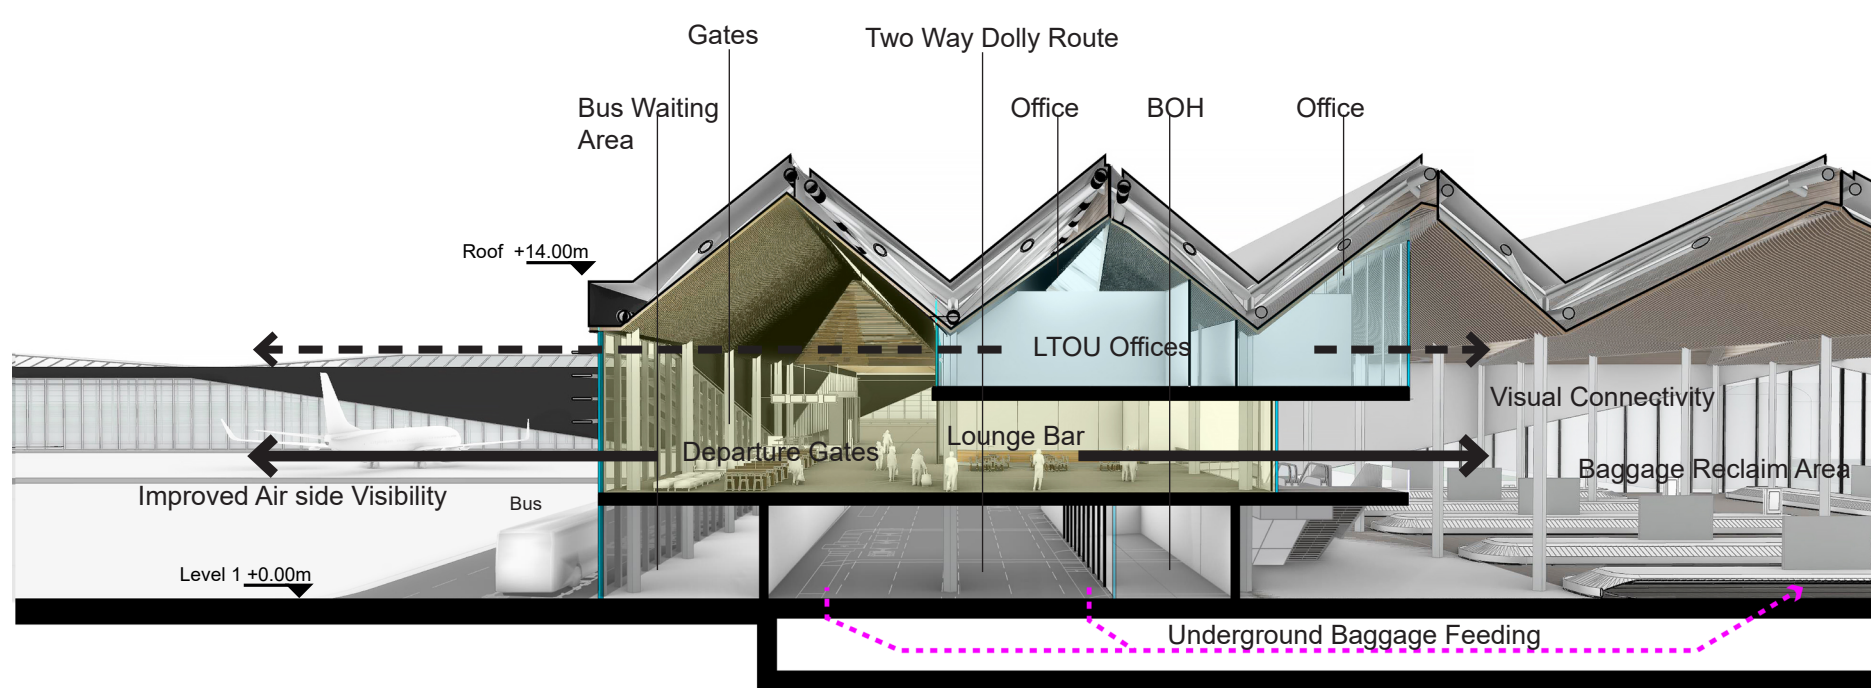

PLAN PHASE 1 LEVEL 2 1:300

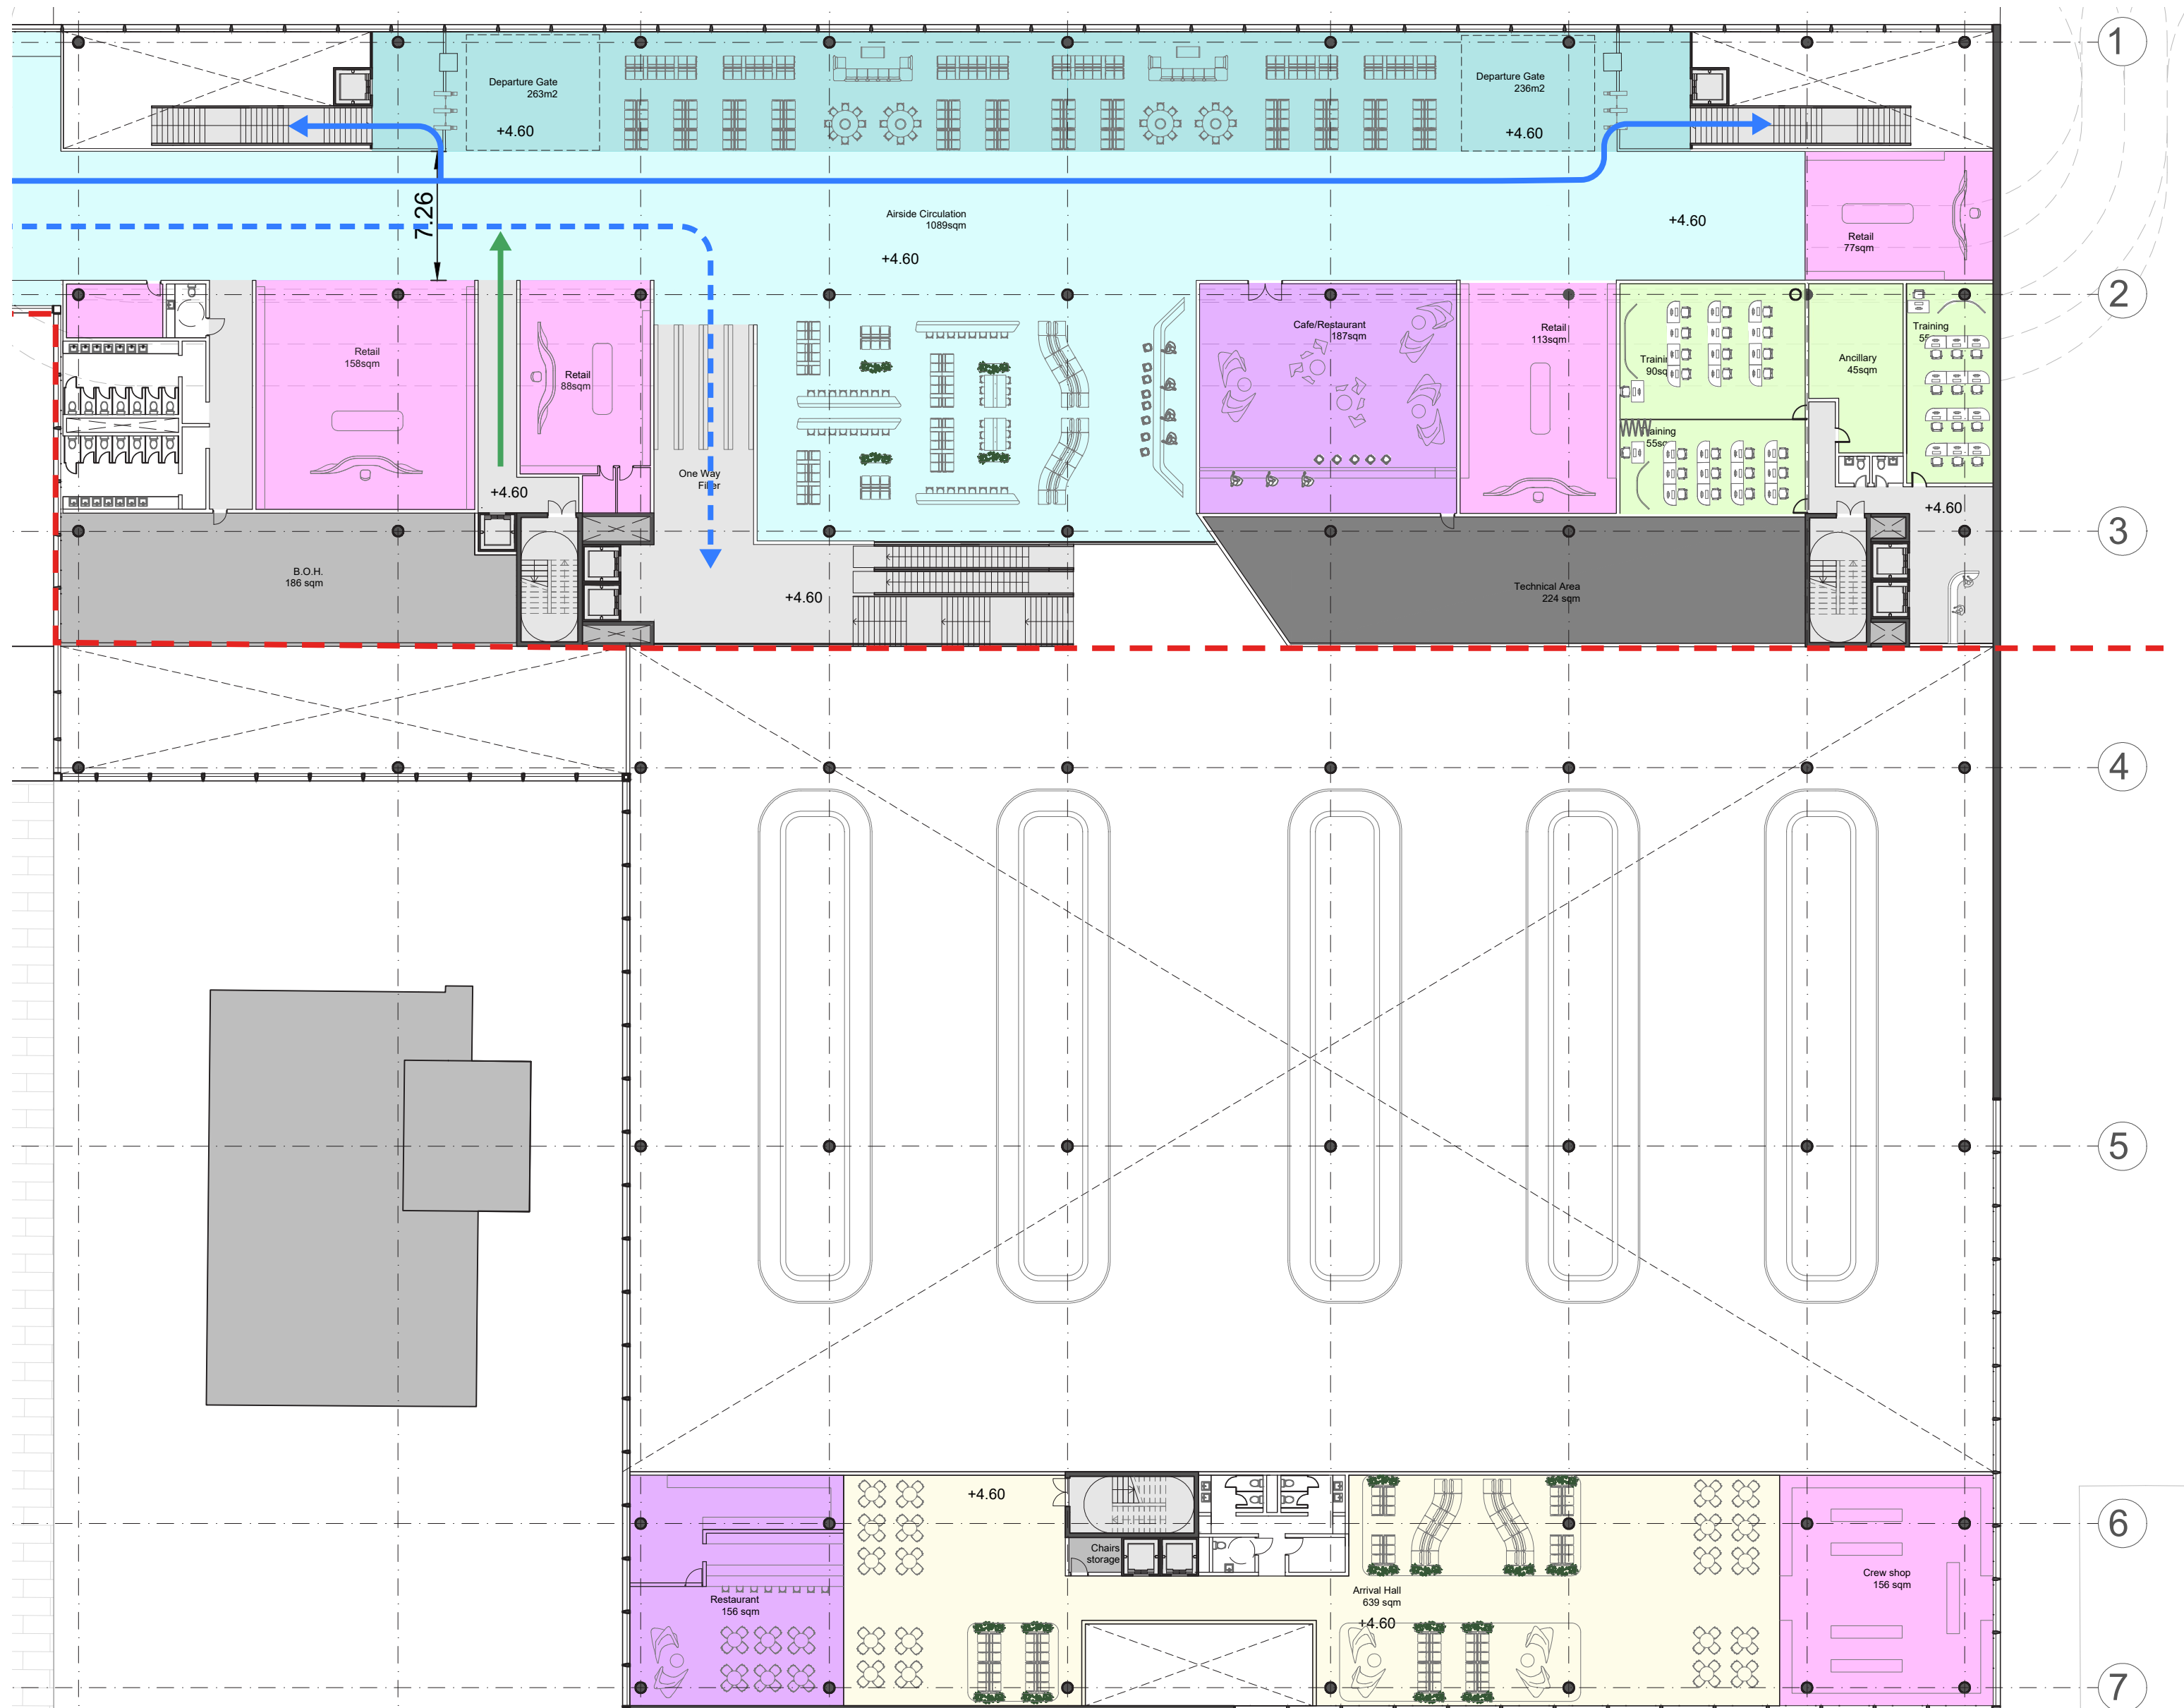

IMPROVED GATES VISUAL EXPERIENCE

