


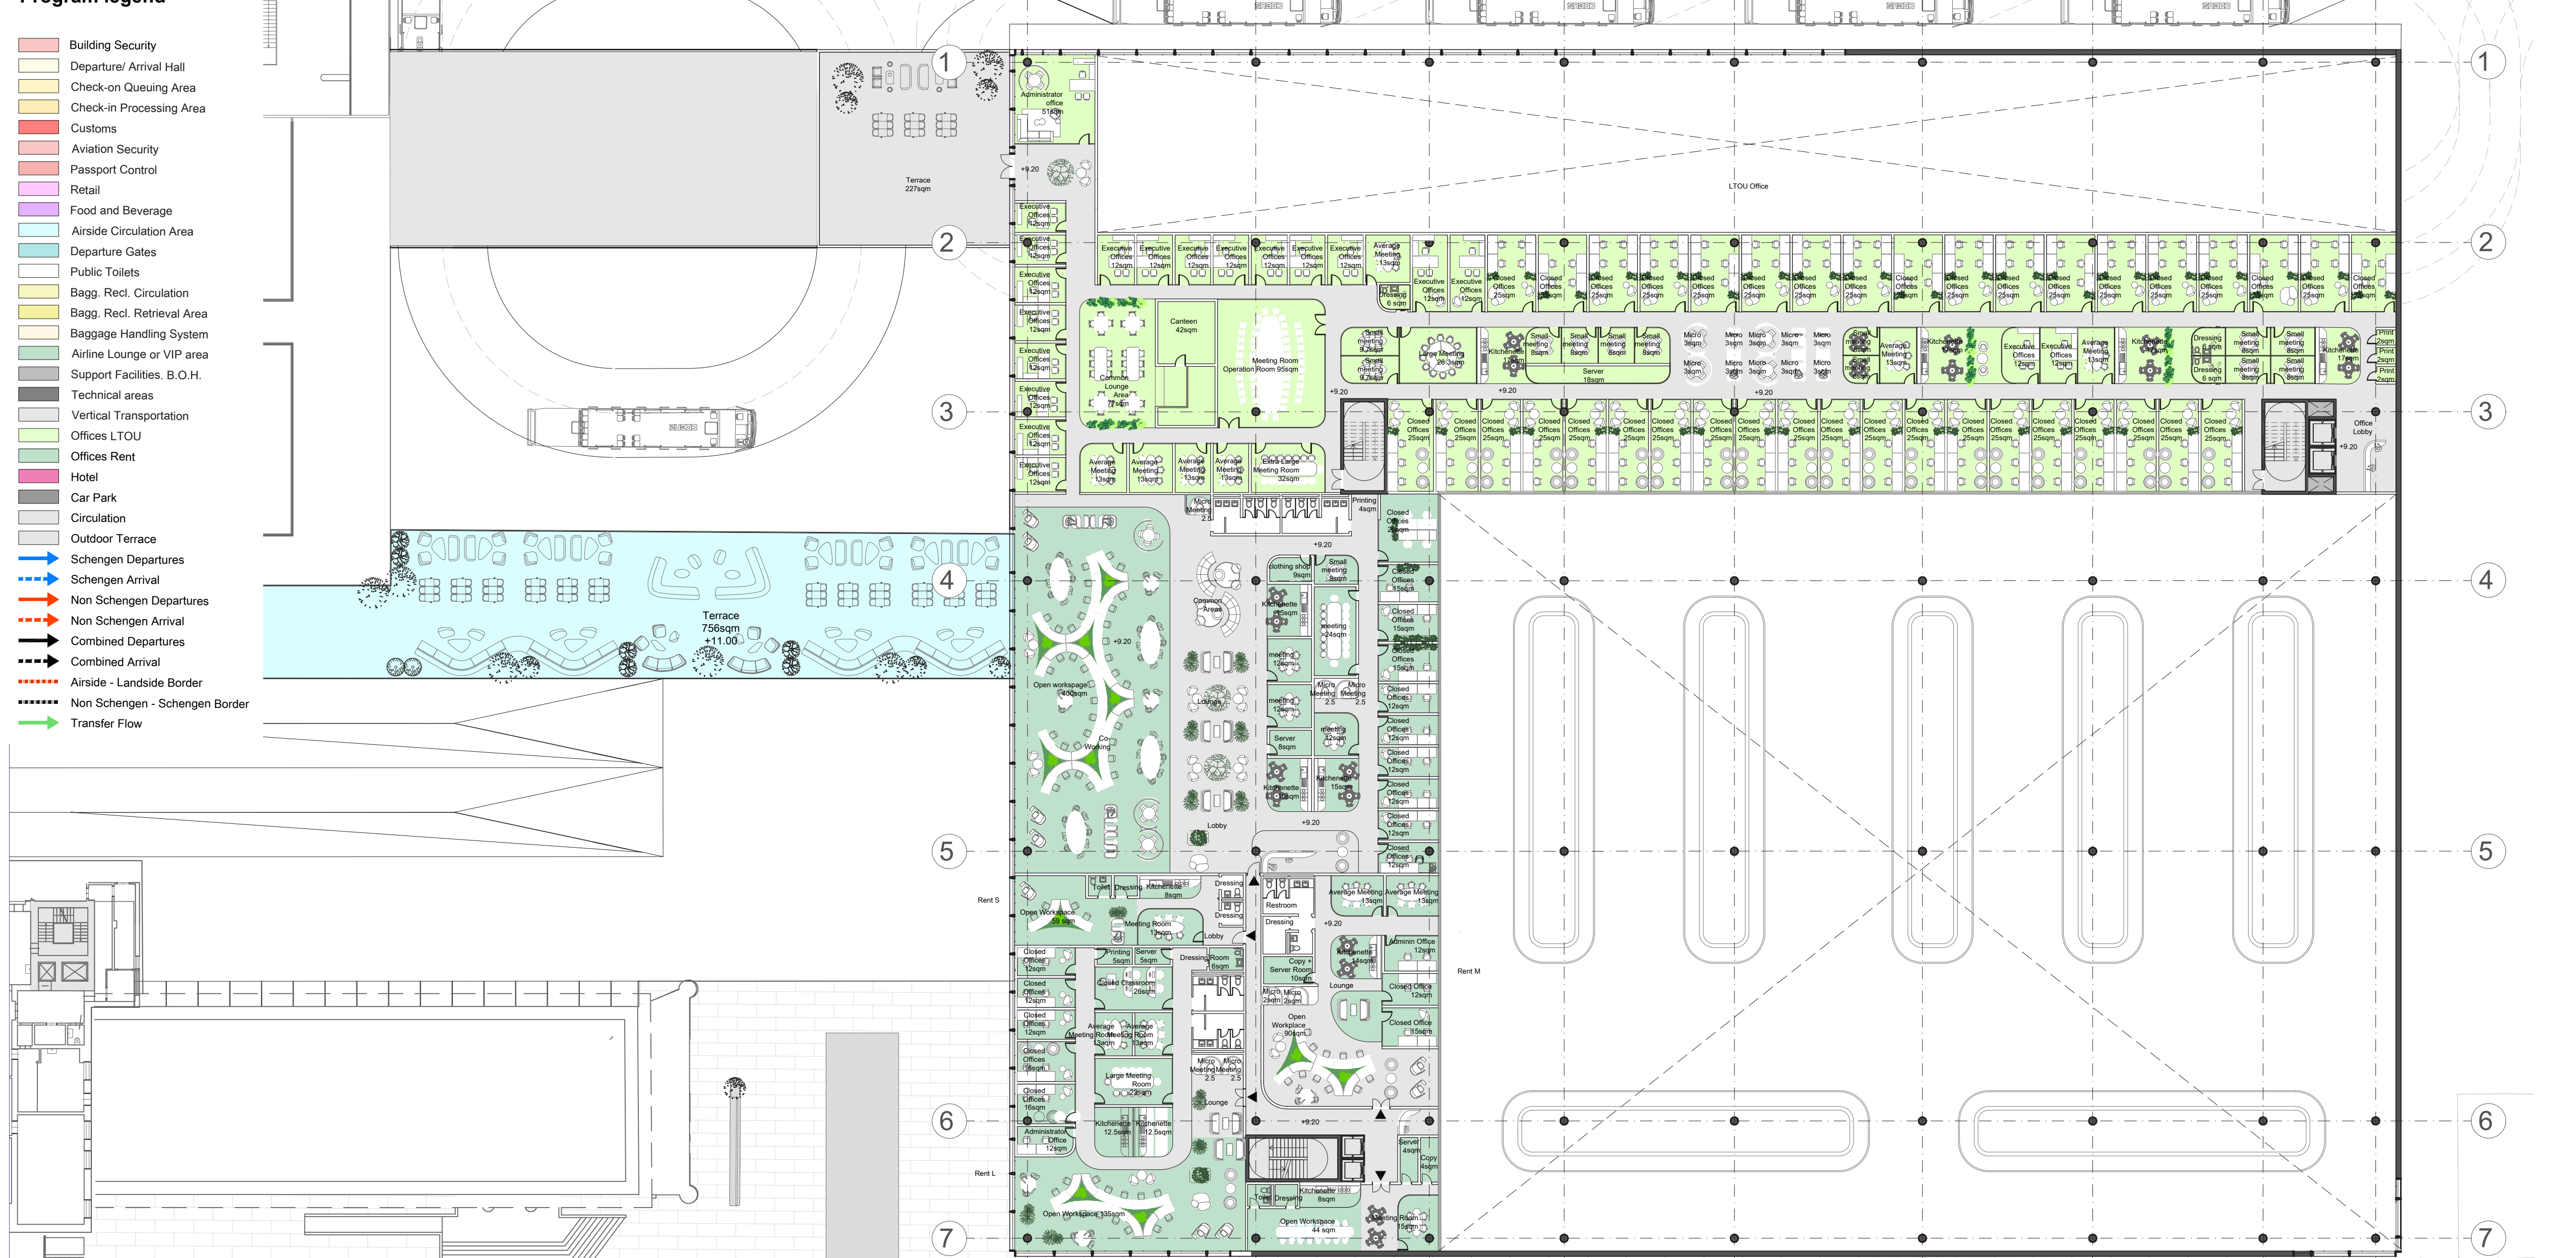


INTERIOR VIEW OF T5 GATES
 Showcasing the commercial area, visual connection to the baggage reclaim and clear visibility to the air-side.

PLAN PHASE 3 LEVEL 3 1:300


- Program legend**
- Building Security
 - Departure/ Arrival Hall
 - Check-in Queuing Area
 - Check-in Processing Area
 - Customs
 - Aviation Security
 - Passport Control
 - Retail
 - Food and Beverage
 - Airside Circulation Area
 - Departure Gates
 - Public Toilets
 - Bagg. Recl. Circulation
 - Bagg. Recl. Retrieval Area
 - Baggage Handling System
 - Airline Lounge or VIP area
 - Support Facilities, B.O.H.
 - Technical areas
 - Vertical Transportation
 - Offices LTOU
 - Offices Rent
 - Hotel
 - Car Park
 - Circulation
 - Outdoor Terrace
 - Schengen Departures
 - Schengen Arrival
 - Non Schengen Departures
 - Non Schengen Arrival
 - Combined Departures
 - Combined Arrival
 - Airside - Landside Border
 - Non Schengen - Schengen Border
 - Transfer Flow




DISTANCE TO FACADE ANALYSIS

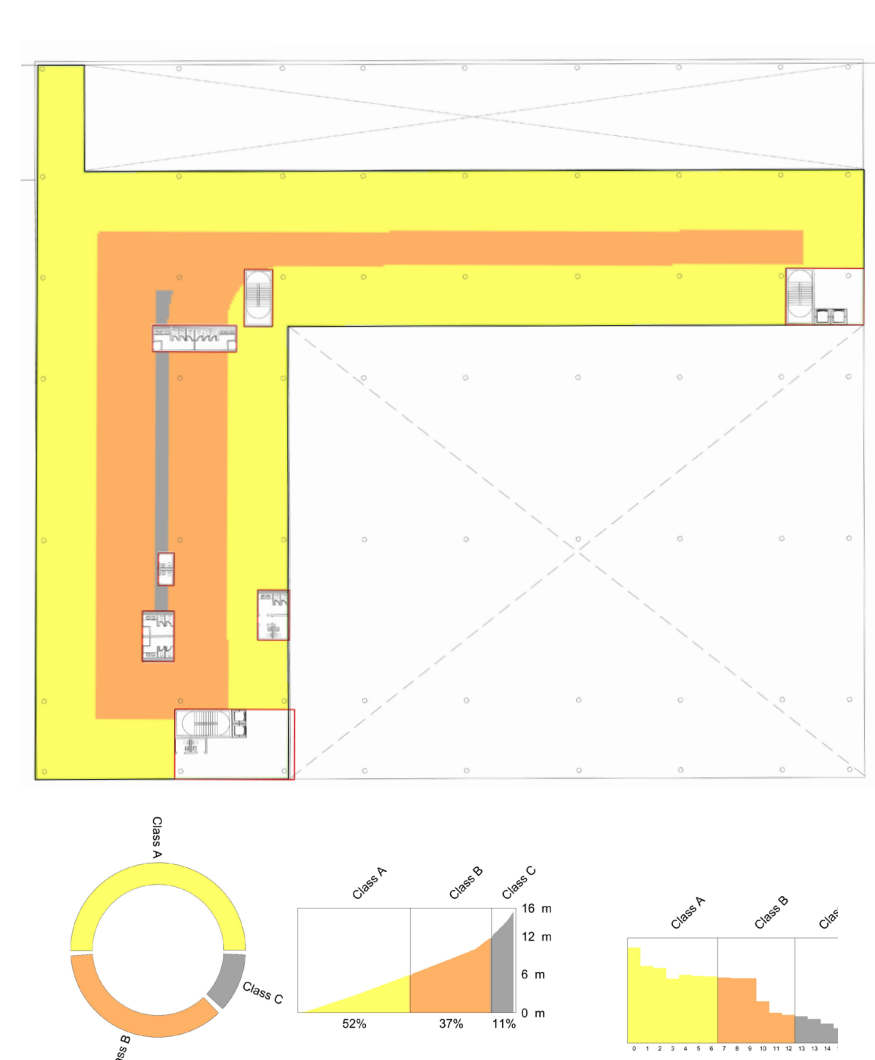

DISTANCE TO ELEVATORS ANALYSIS

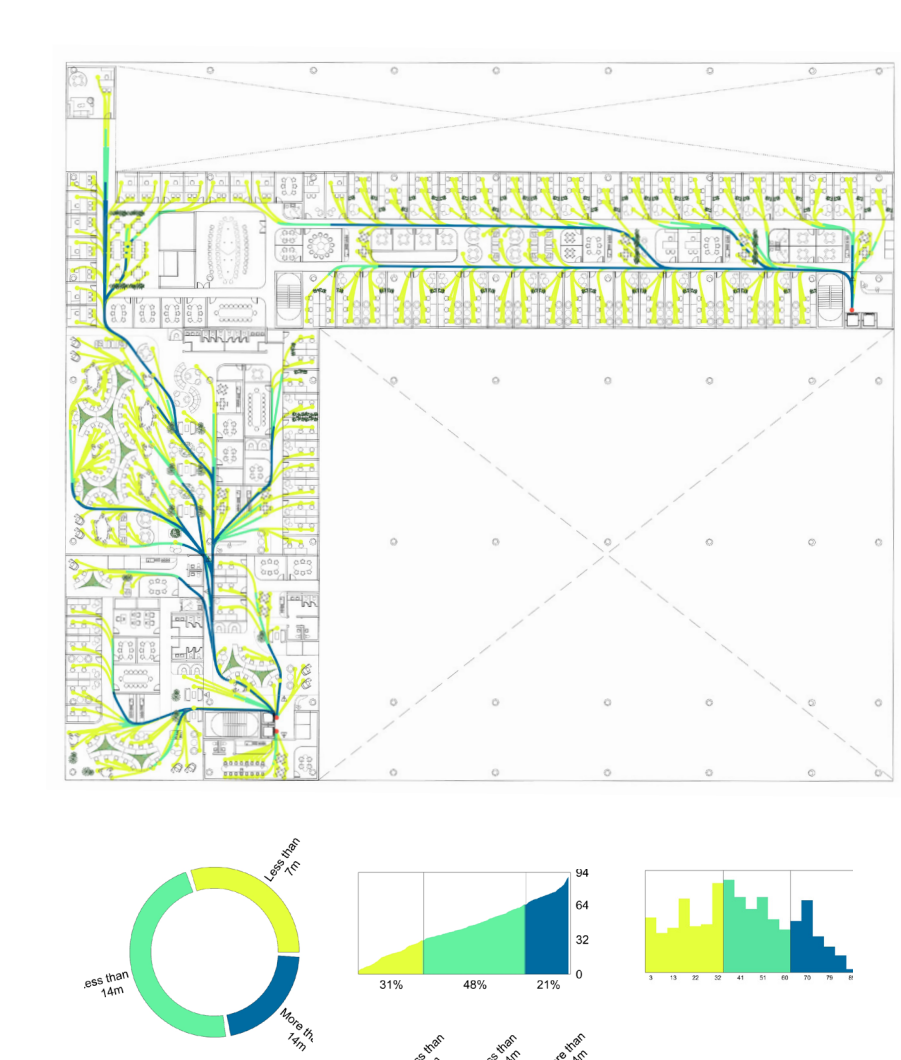

PLAN PHASE 1 LEVEL 3 1:300

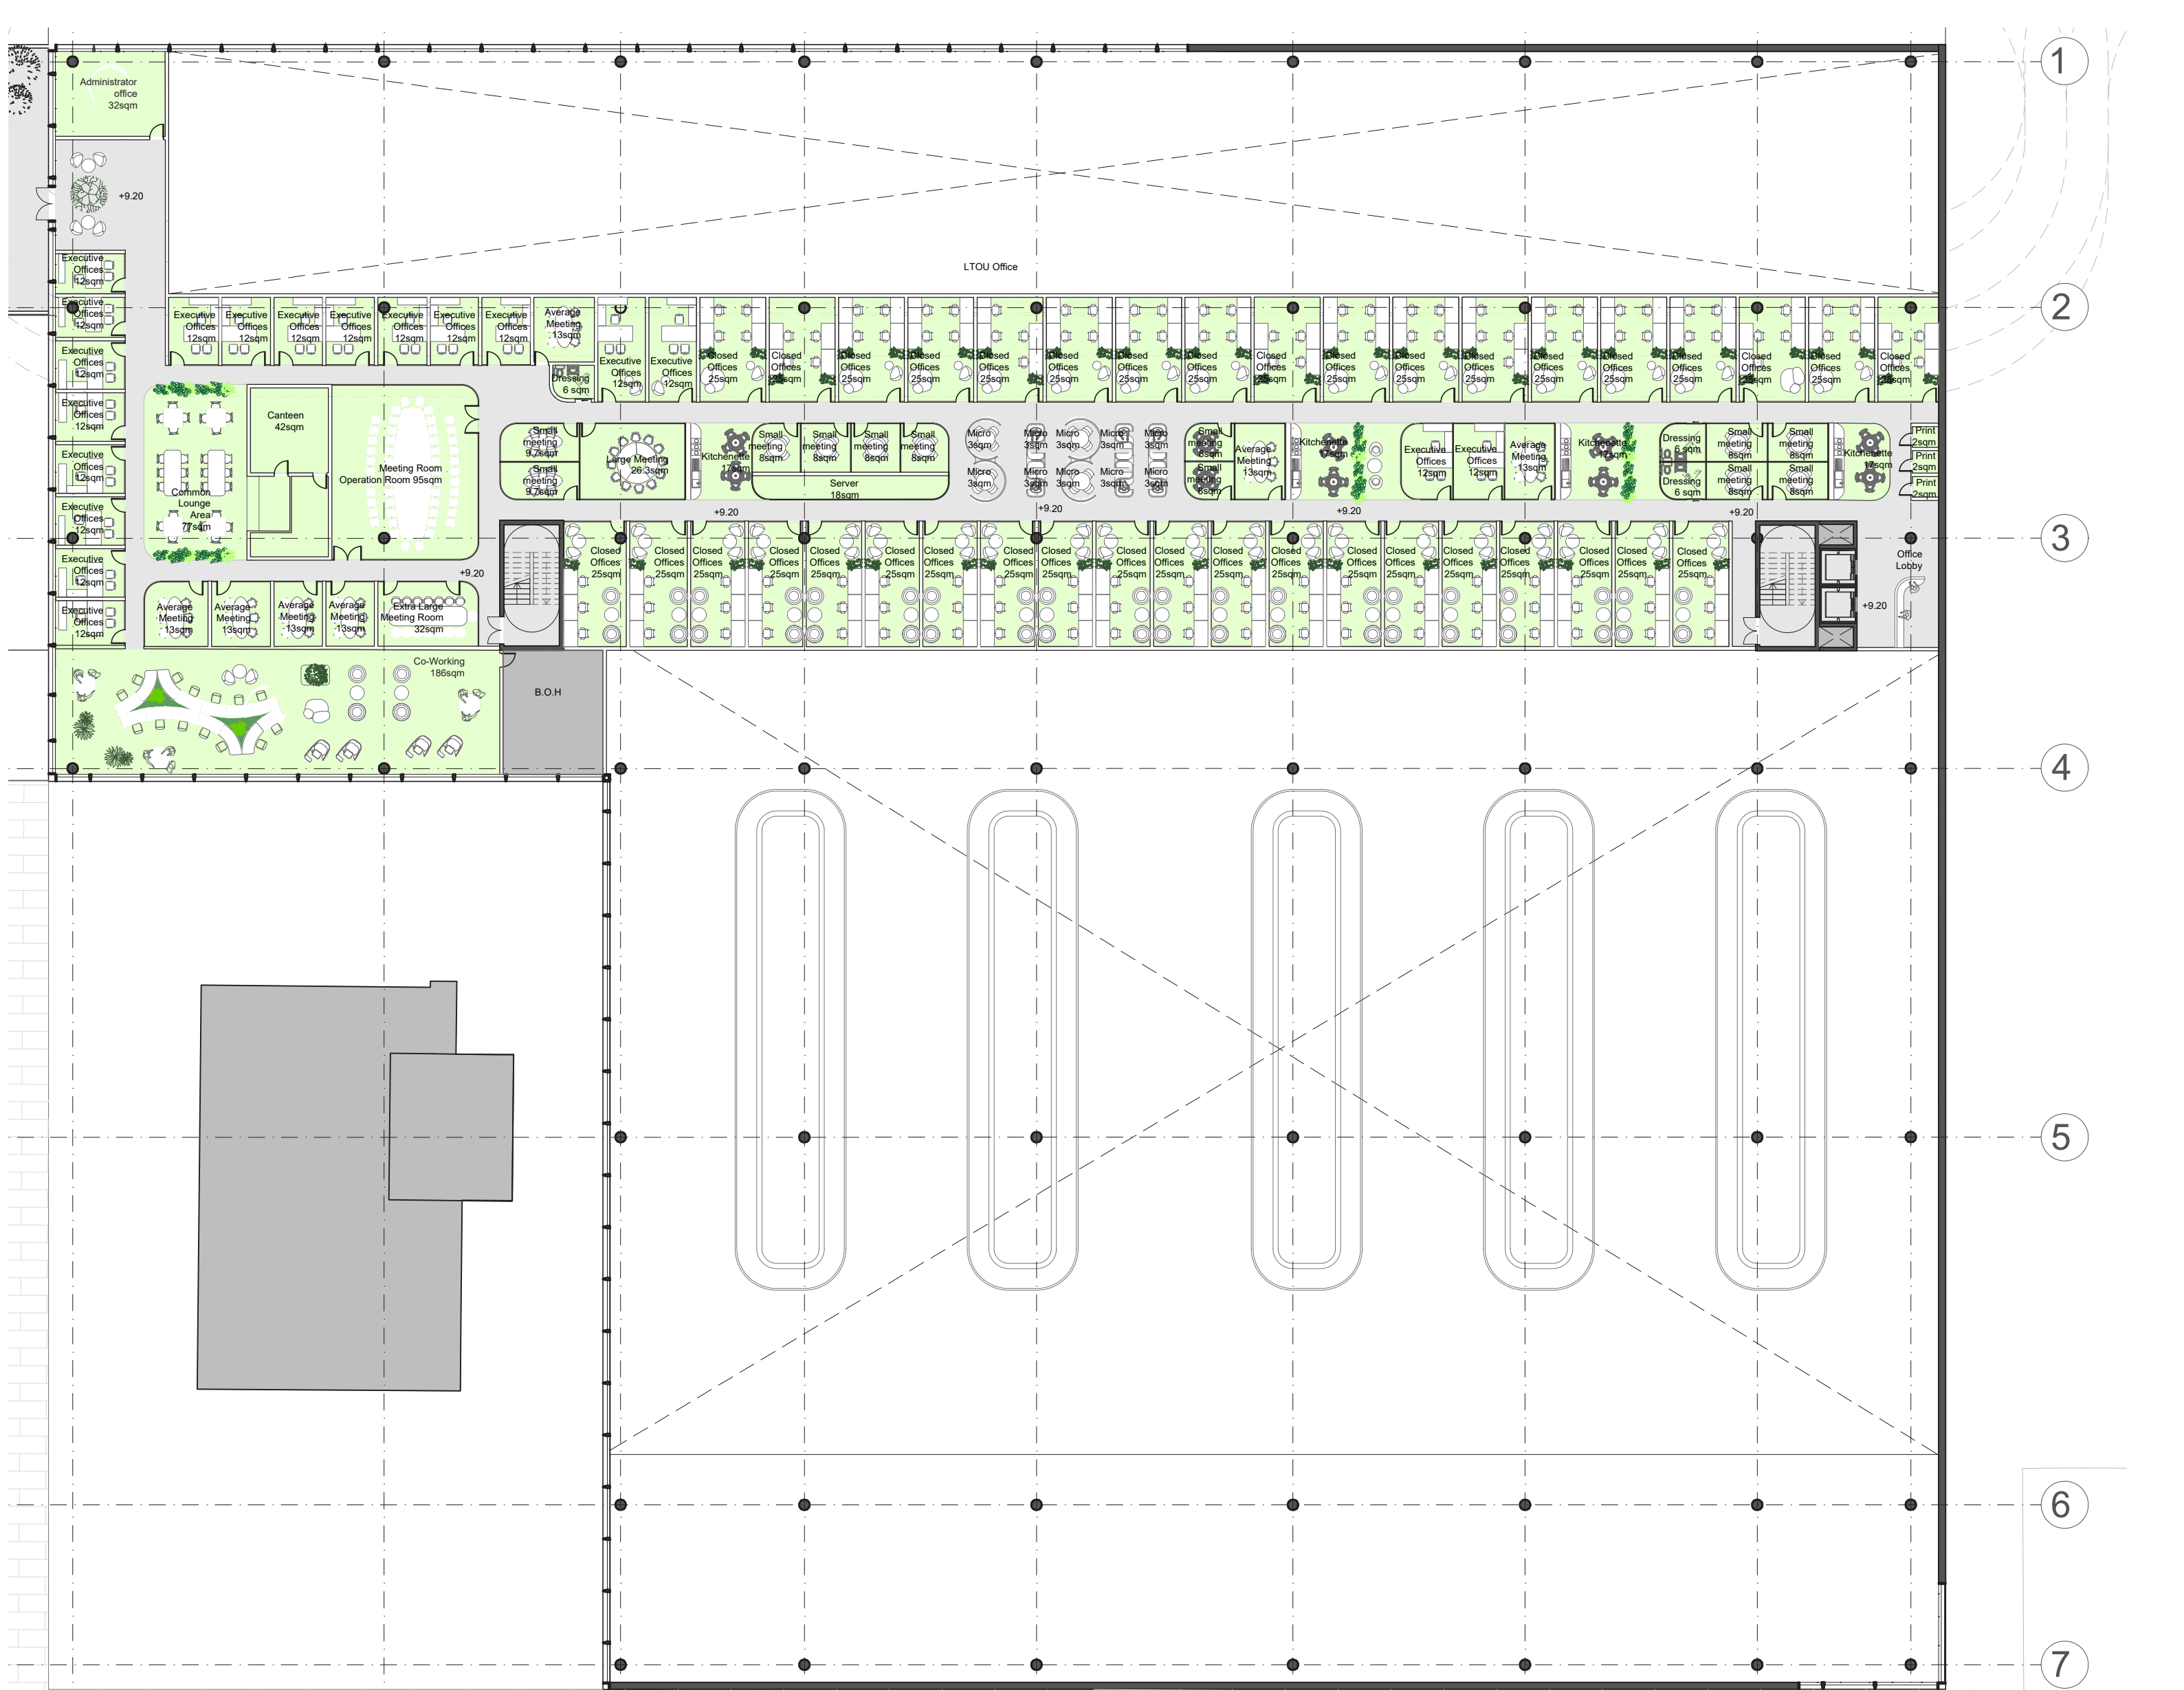

T5 VISUAL CONNECTIVITY

