


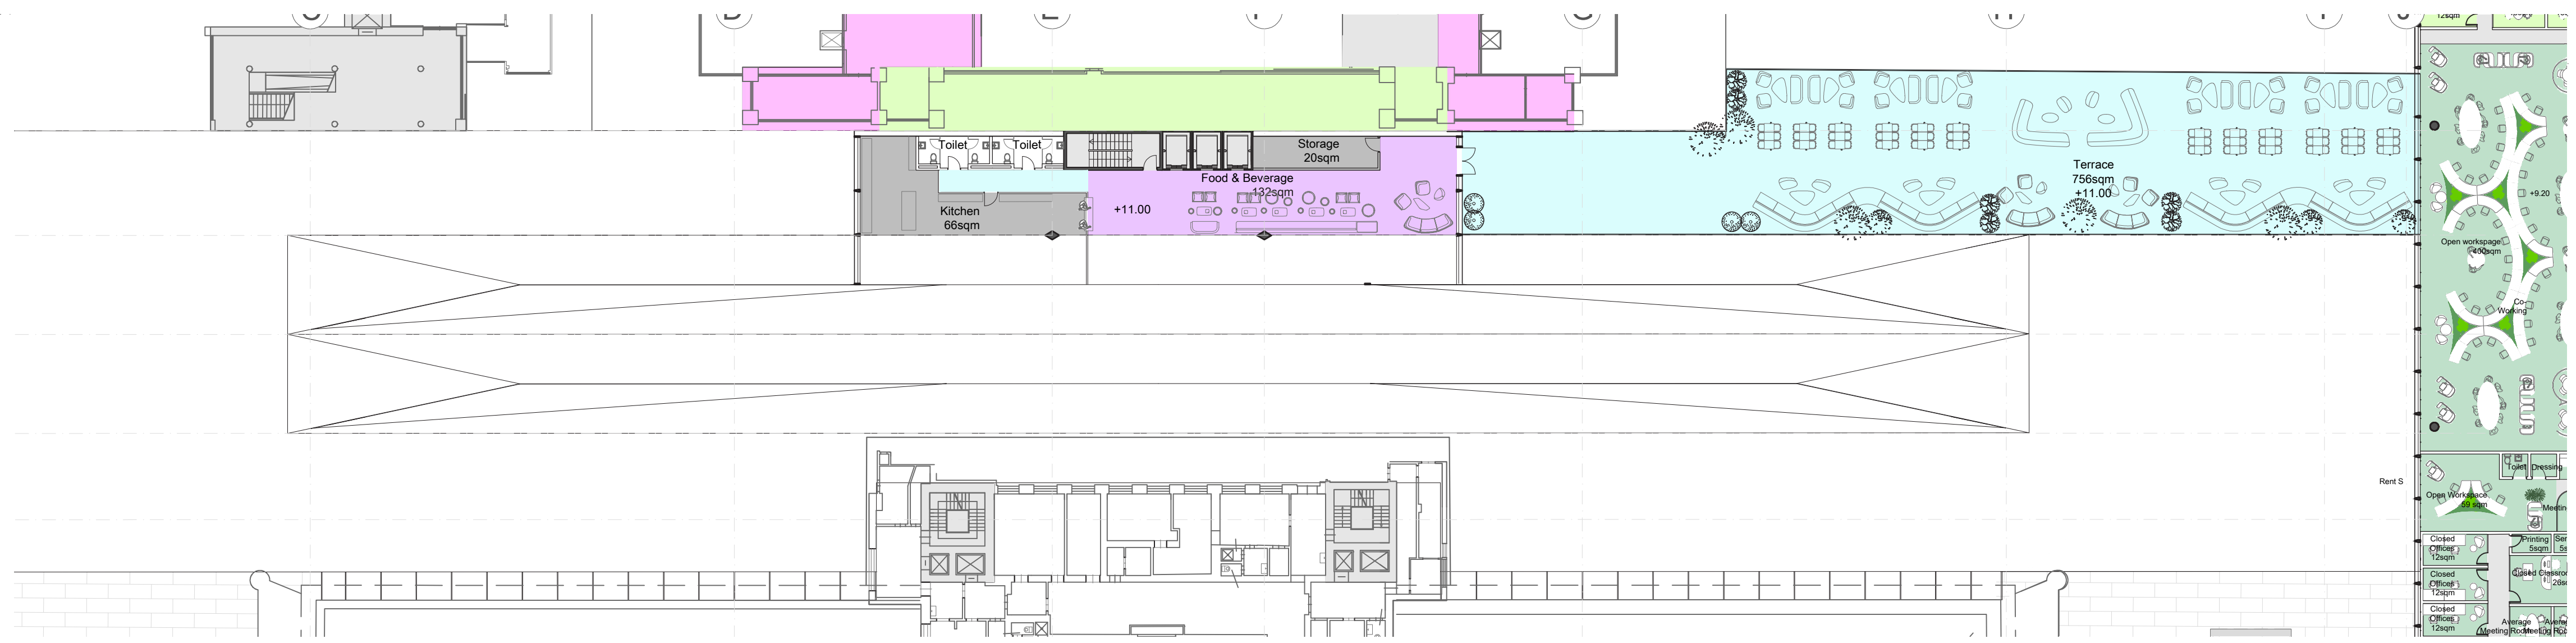


PLAN PHASE 3 LEVEL 3 1:300

Program legend

- Building Security
- Departure/ Arrival Hall
- Check-on Queuing Area
- Check-in Processing Area
- Customs
- Aviation Security
- Passport Control
- Retail
- Food and Beverage
- Airside Circulation Area
- Departure Gates
- Public Toilets
- Bagg. Recl. Circulation
- Bagg. Recl. Retrieval Area
- Baggage Handling System
- Airline Lounge or VIP area
- Support Facilities. B.O.H.
- Technical areas
- Vertical Transportation
- Offices LTOU
- Offices Rent
- Hotel
- Car Park
- Circulation
- Outdoor Terrace



PLAN PHASE 3 LEVEL 2 1:300

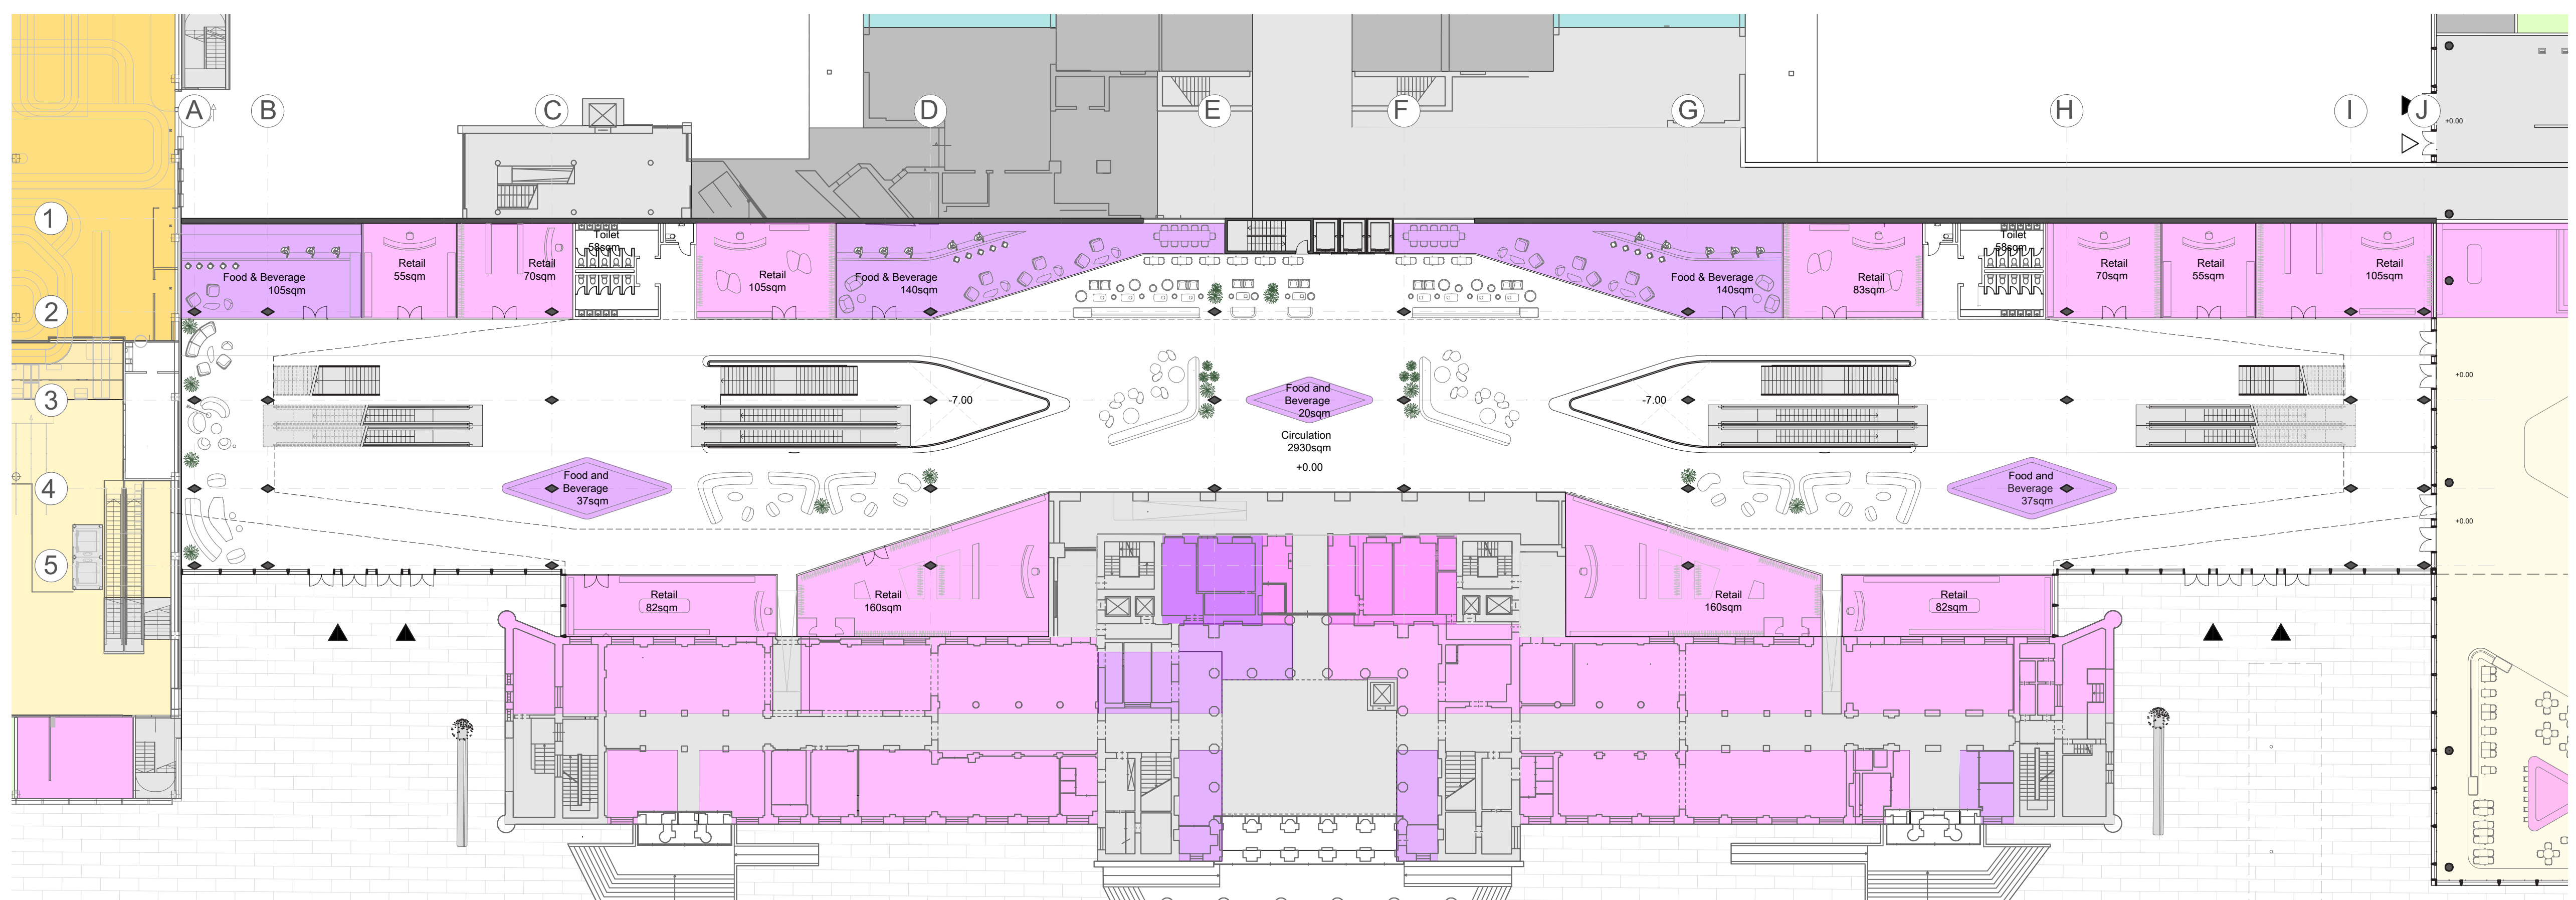

PLAN PHASE 3 LEVEL 1 1:300

