



8
PLAN PHASE 4 LEVEL 2 1:1000

- Program legend**
- Building Security
 - Departure/ Arrival Hall
 - Check-on Queuing Area
 - Check-in Processing Area
 - Customs
 - Aviation Security
 - Passport Control
 - Retail
 - Food and Beverage
 - Airside Circulation Area
 - Departure Gates
 - Public Toilets
 - Baggage Recl. Circulation
 - Baggage Recl. Retrieval Area
 - Baggage Handling System
 - Airline Lounge or VIP area
 - Support Facilities, B.O.H.
 - Technical areas
 - Vertical Transportation
 - Offices LTOU
 - Offices Rent
 - Hotel
 - Car Park
 - Circulation
 - Outdoor Terrace
 - Schengen Departures
 - Schengen Arrival
 - Non Schengen Departures
 - Non Schengen Arrival
 - Combined Departures
 - Combined Arrival
 - Airside - Landside Border
 - Non Schengen - Schengen Border
 - Transfer Flow

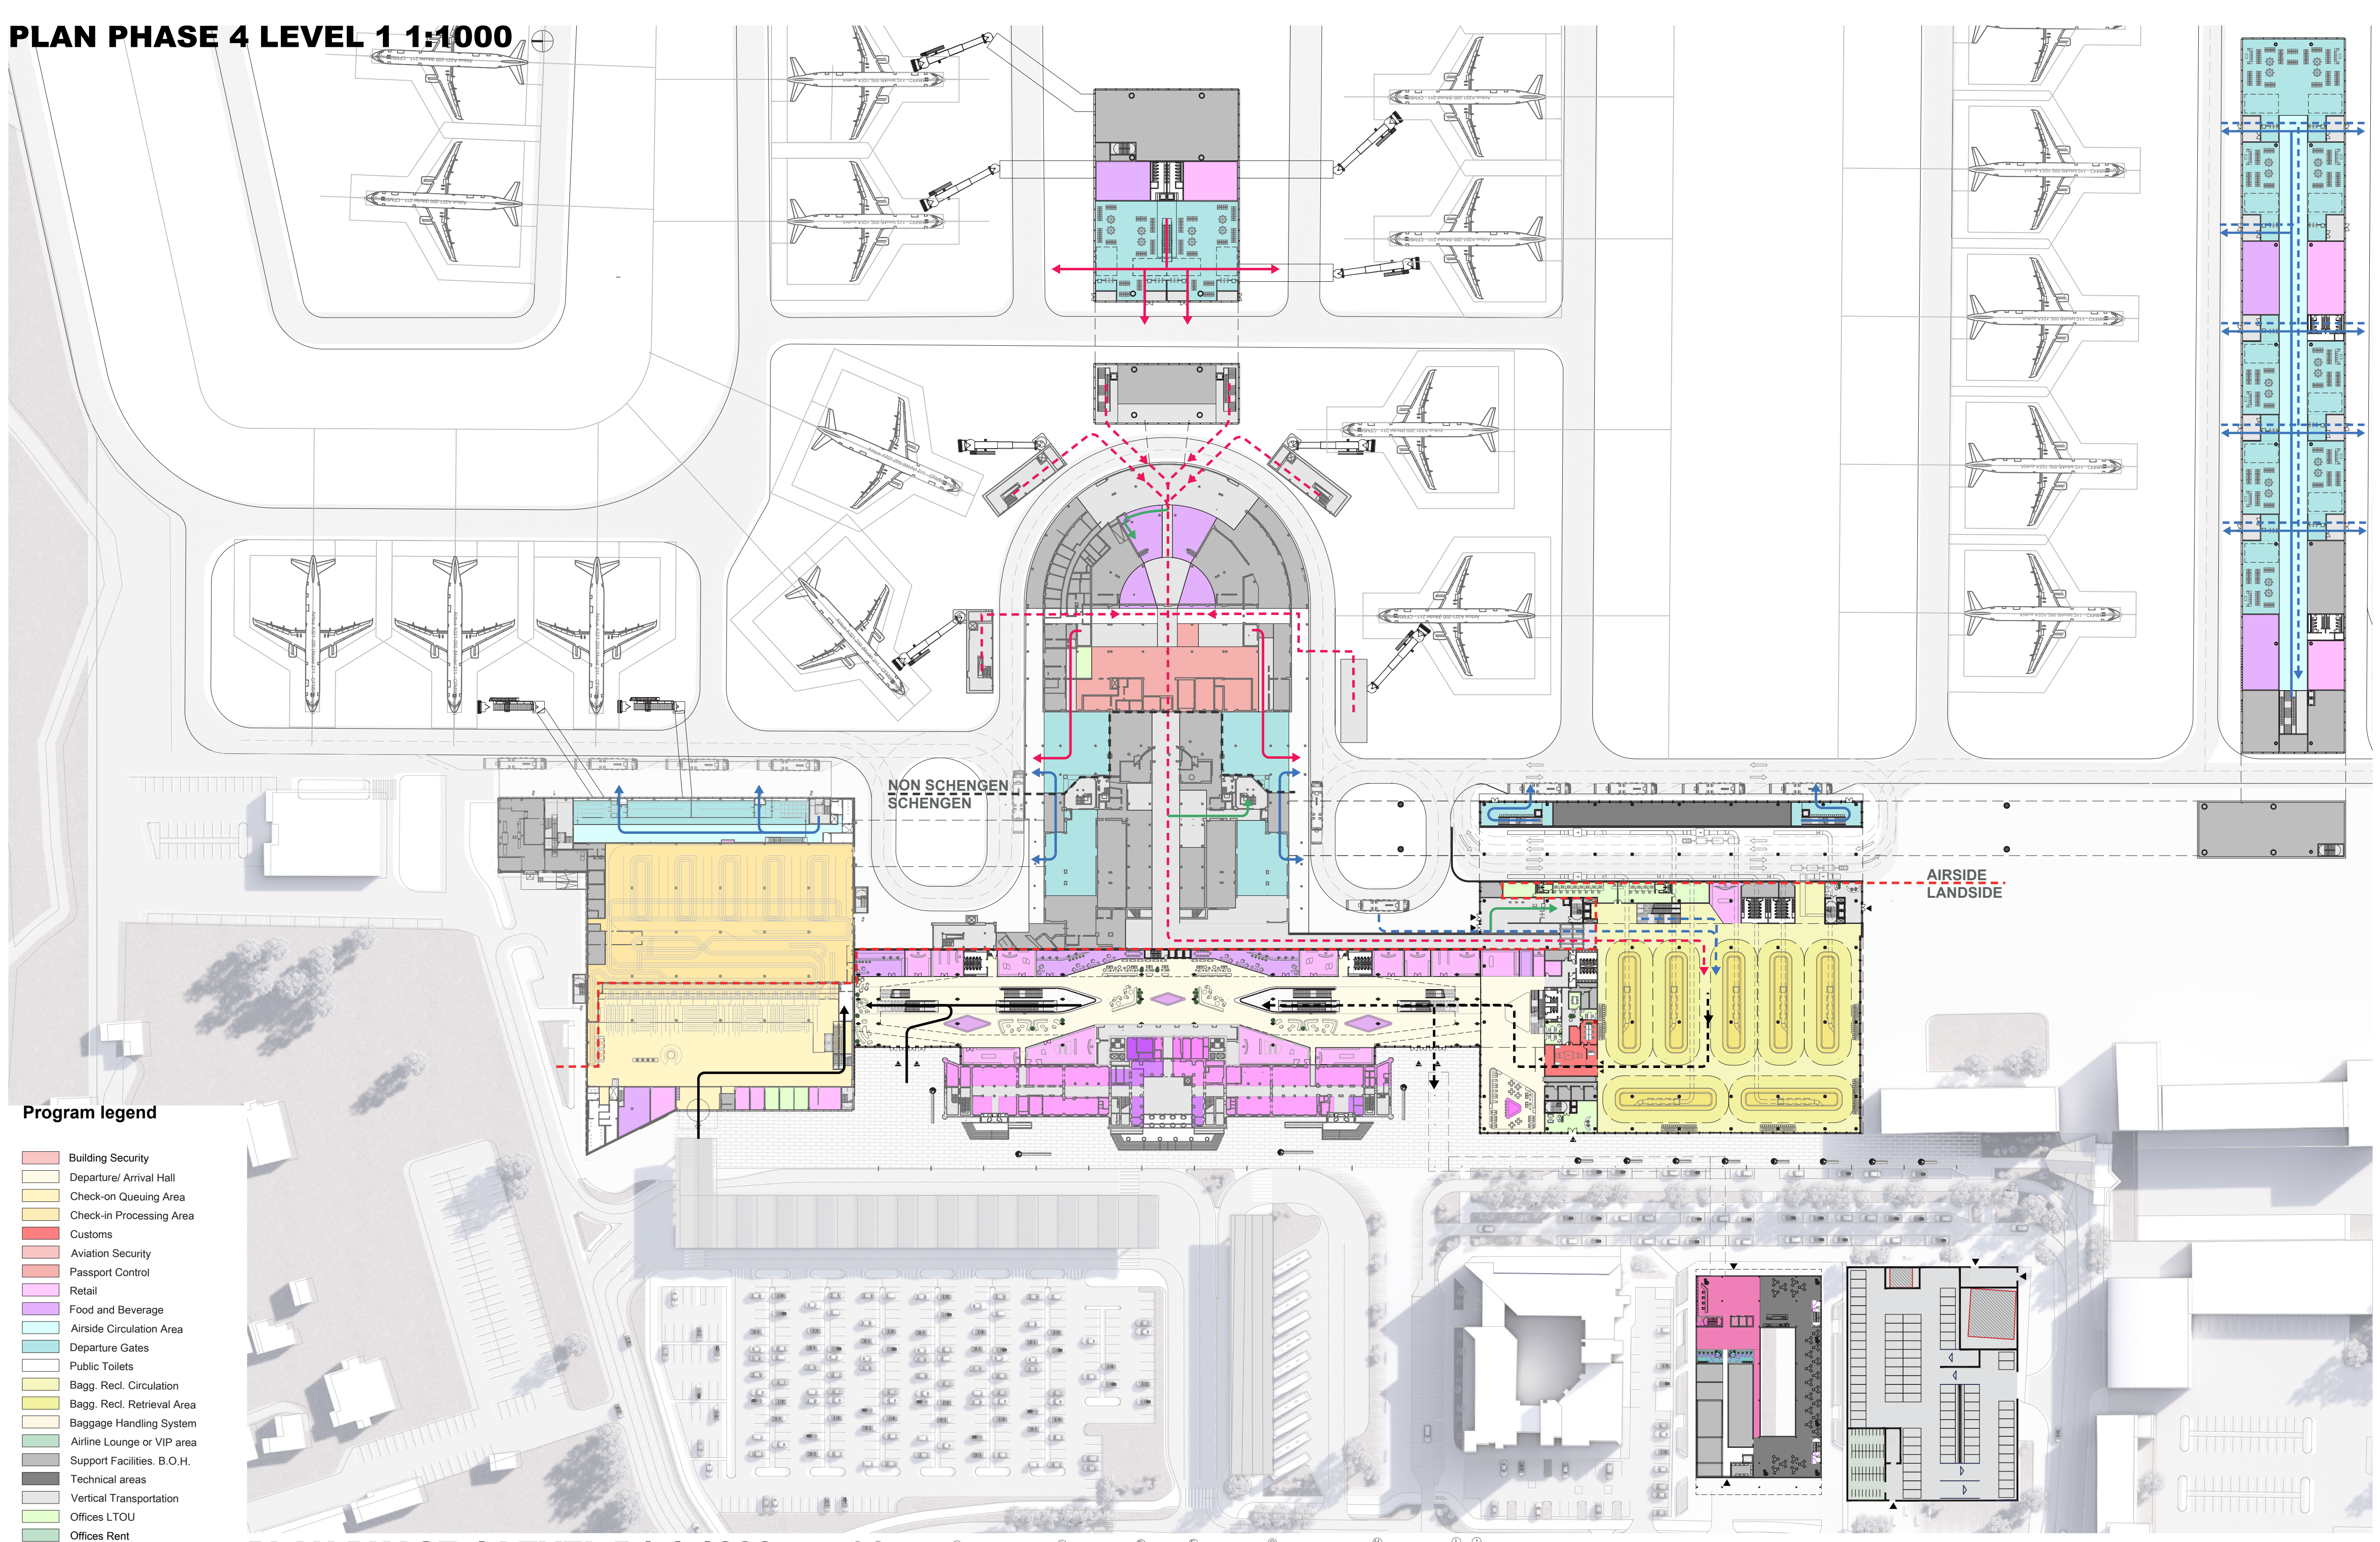

PLAN PHASE 4 LEVEL B1 1:1000

- Program legend**
- Building Security
 - Departure/ Arrival Hall
 - Check-on Queuing Area
 - Check-in Processing Area
 - Customs
 - Aviation Security
 - Passport Control
 - Retail
 - Food and Beverage
 - Airside Circulation Area
 - Departure Gates
 - Public Toilets
 - Baggage Recl. Circulation
 - Baggage Recl. Retrieval Area
 - Baggage Handling System
 - Airline Lounge or VIP area
 - Support Facilities, B.O.H.
 - Technical areas
 - Vertical Transportation
 - Offices LTOU
 - Offices Rent
 - Hotel
 - Car Park
 - Circulation
 - Outdoor Terrace
 - Schengen Departures
 - Schengen Arrival
 - Non Schengen Departures
 - Non Schengen Arrival
 - Combined Departures
 - Combined Arrival
 - Airside - Landside Border
 - Non Schengen - Schengen Border
 - Transfer Flow

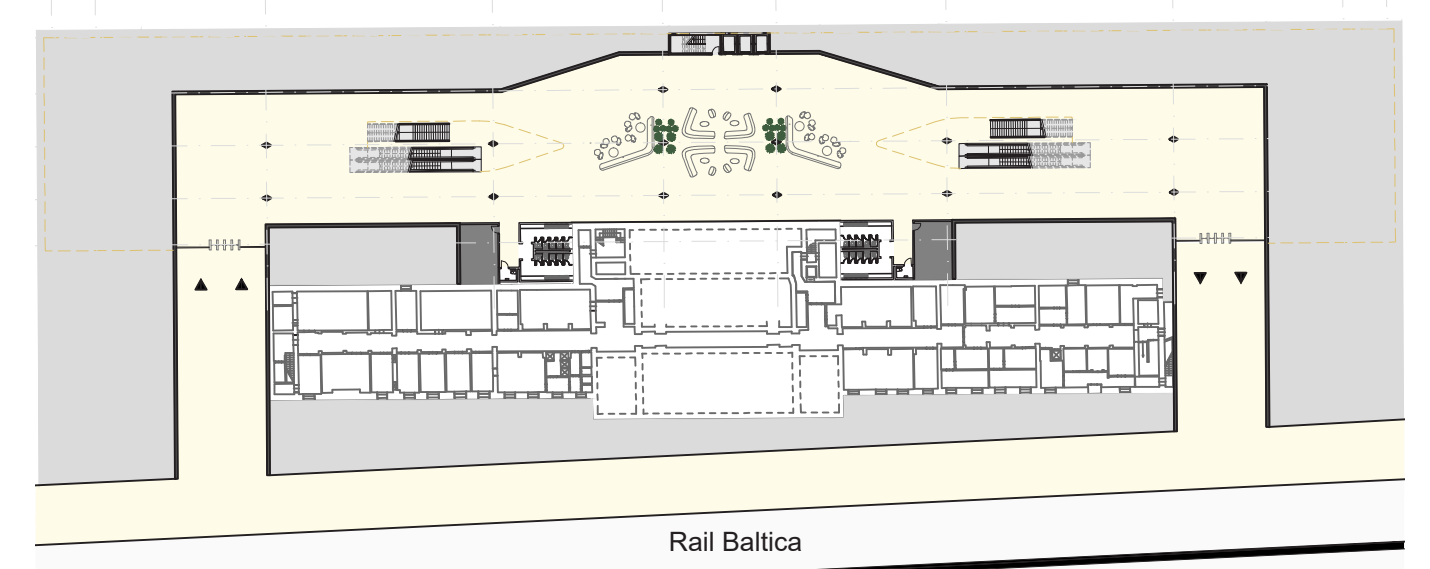

Rail Baltica