


Atrama 2T110/320/0/31
Vaizdas iš šono

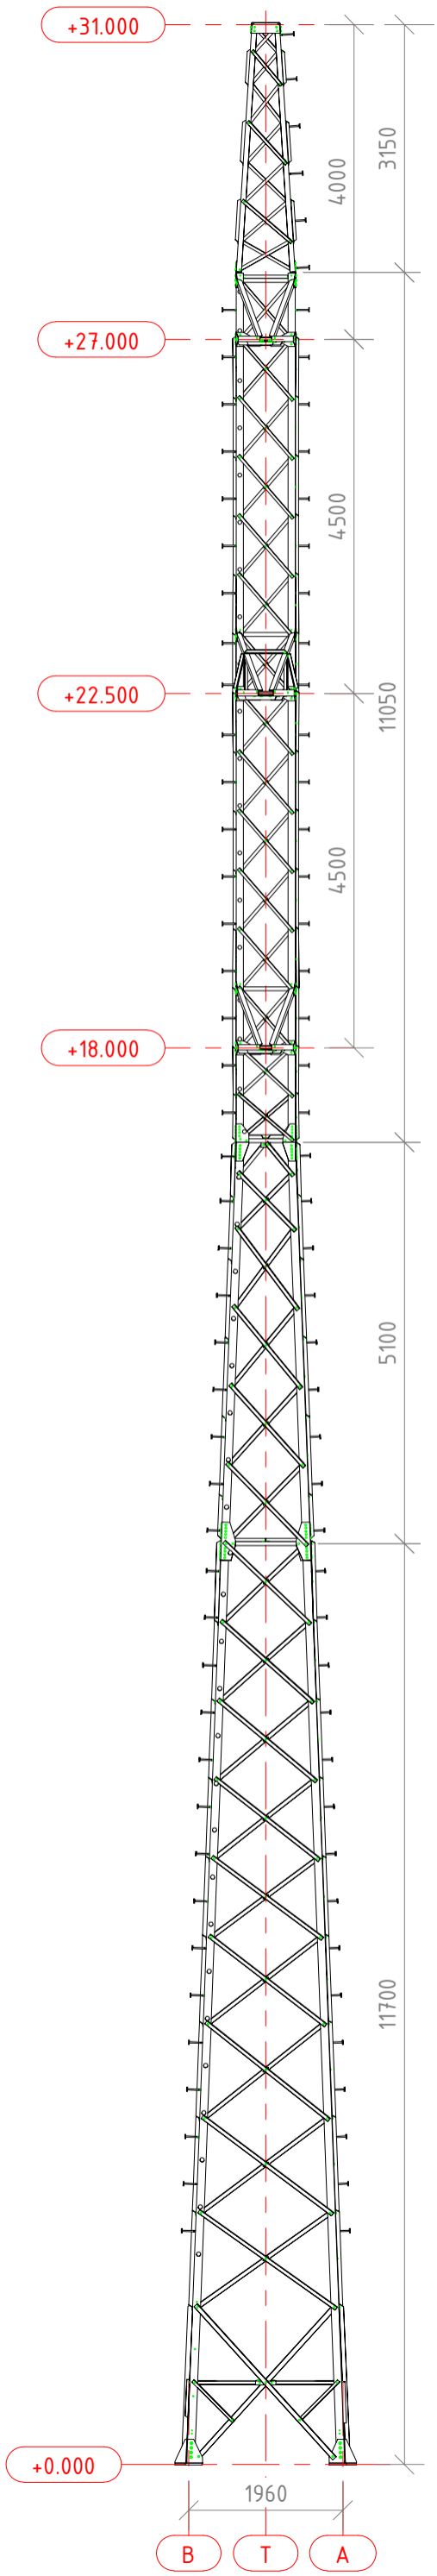

Atrama 2T110/320/0/31

