




la planas

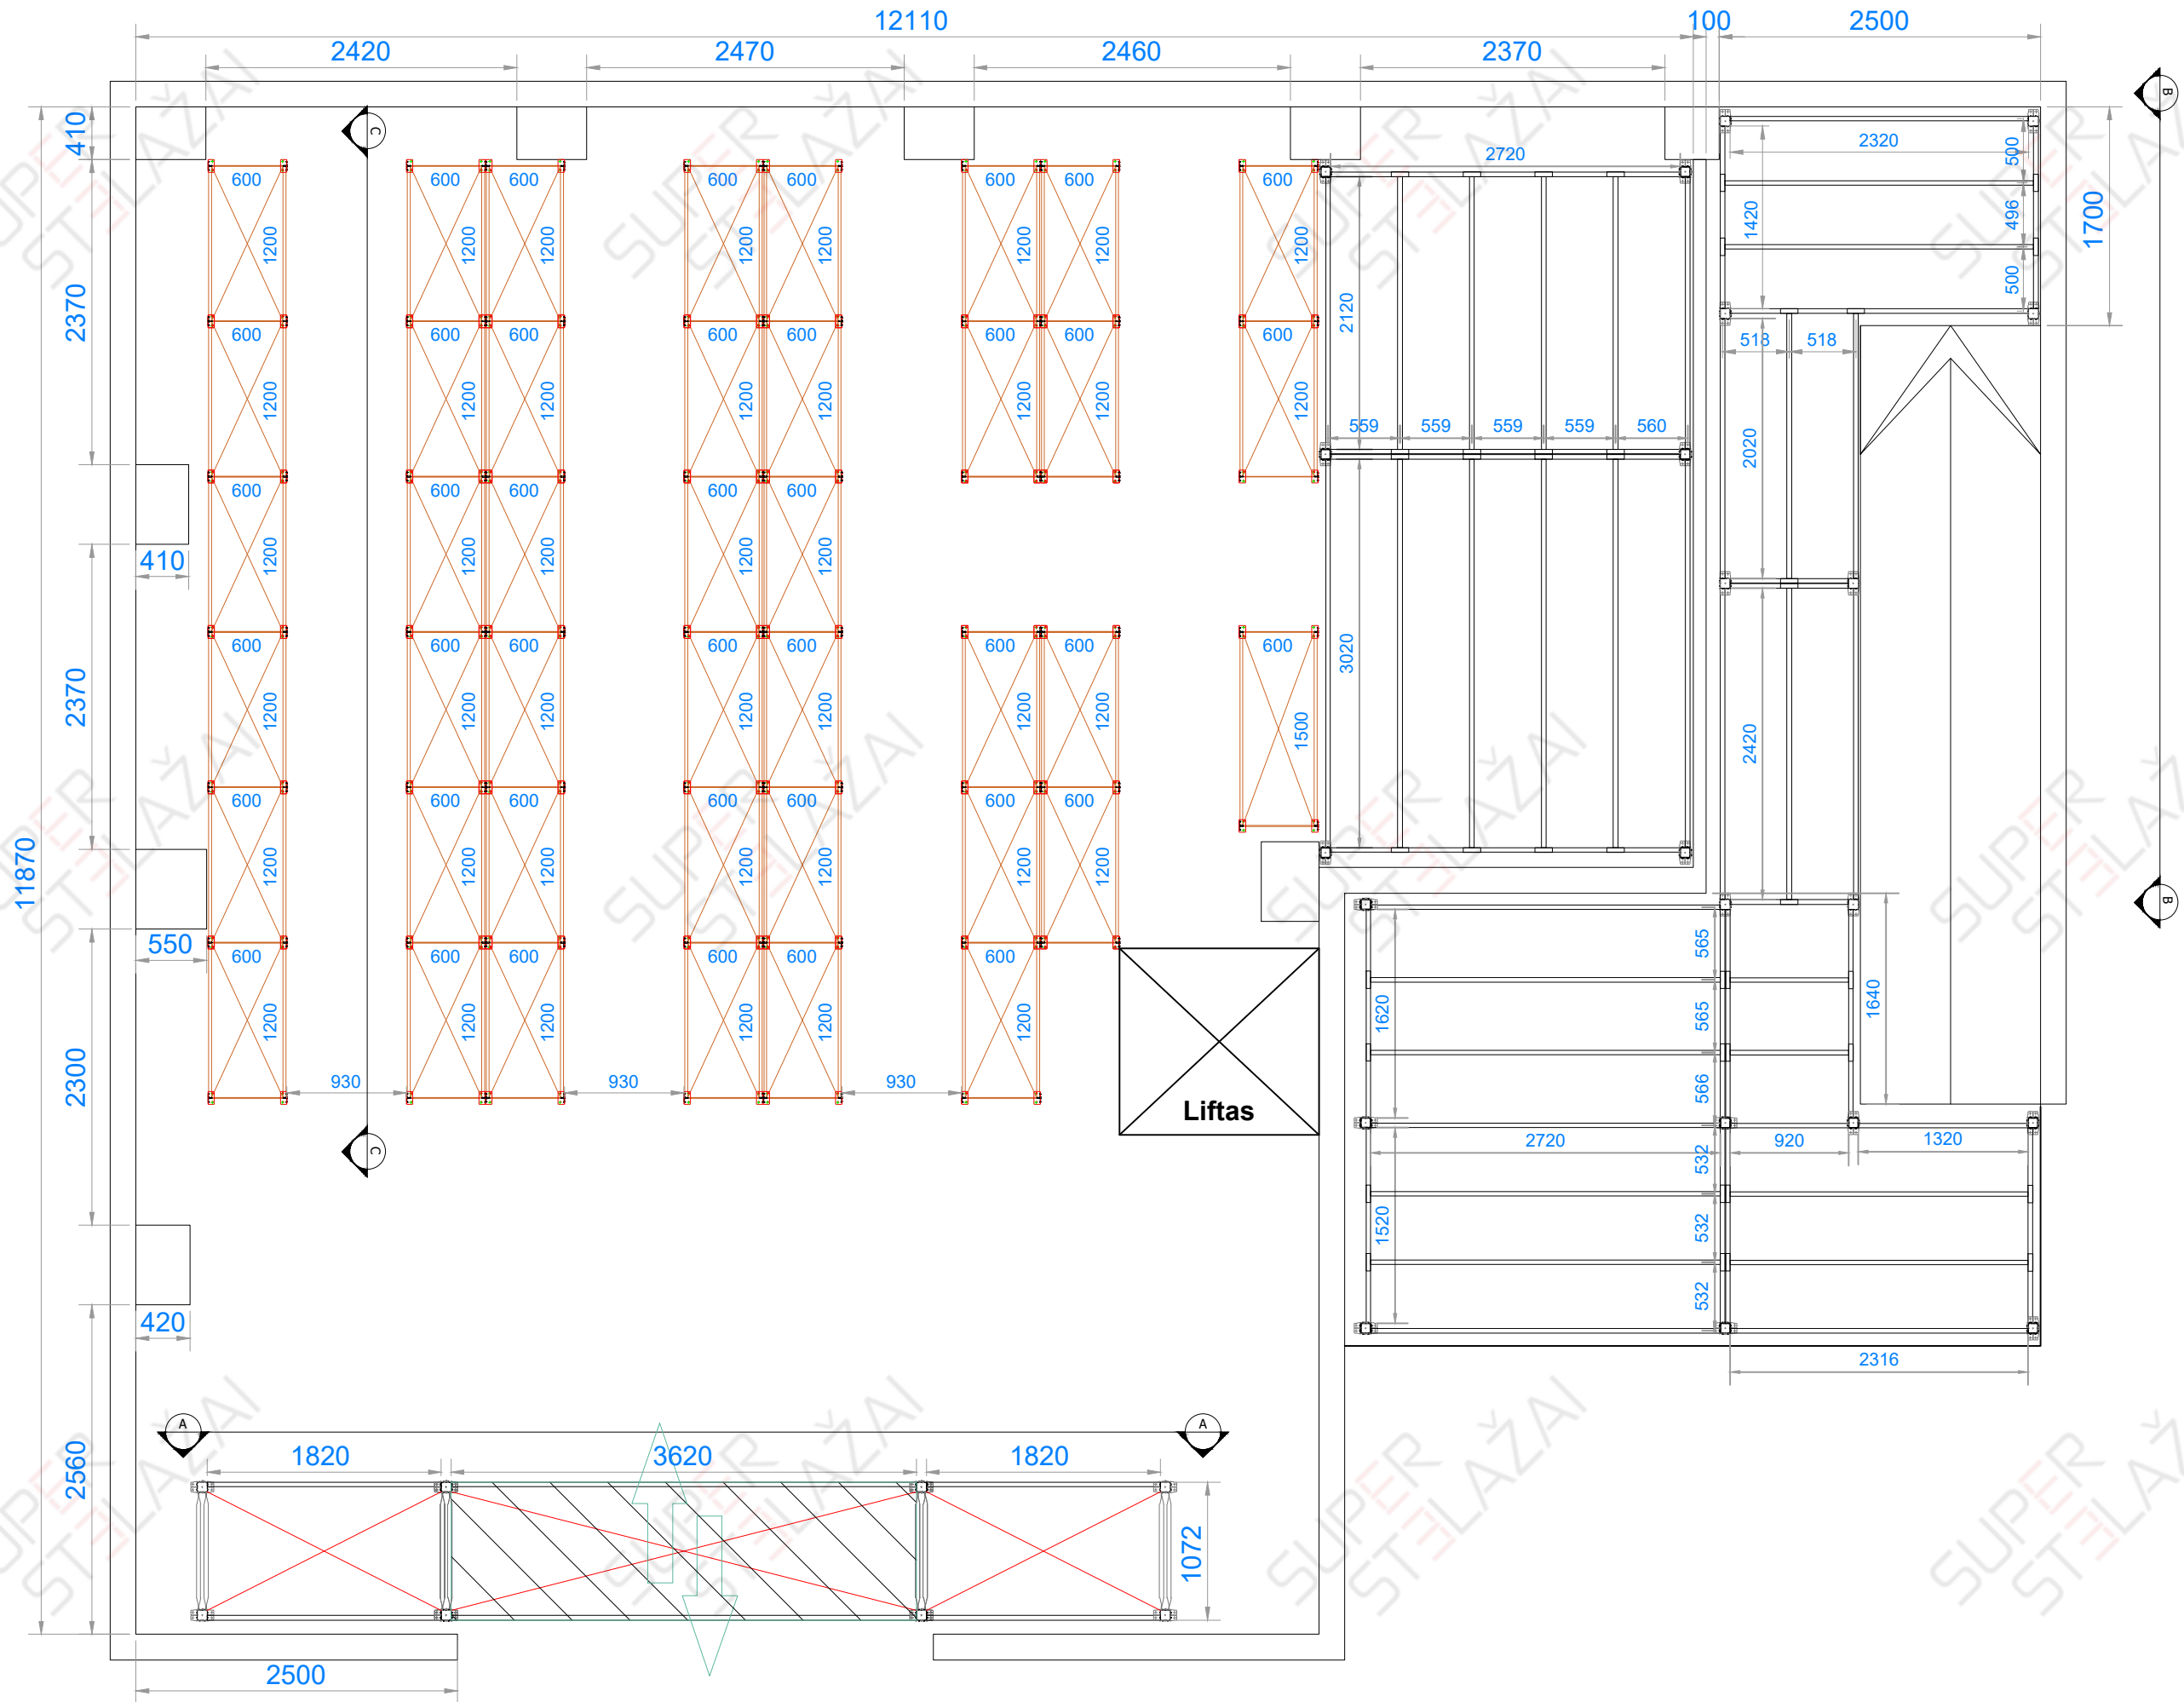


Ila planas

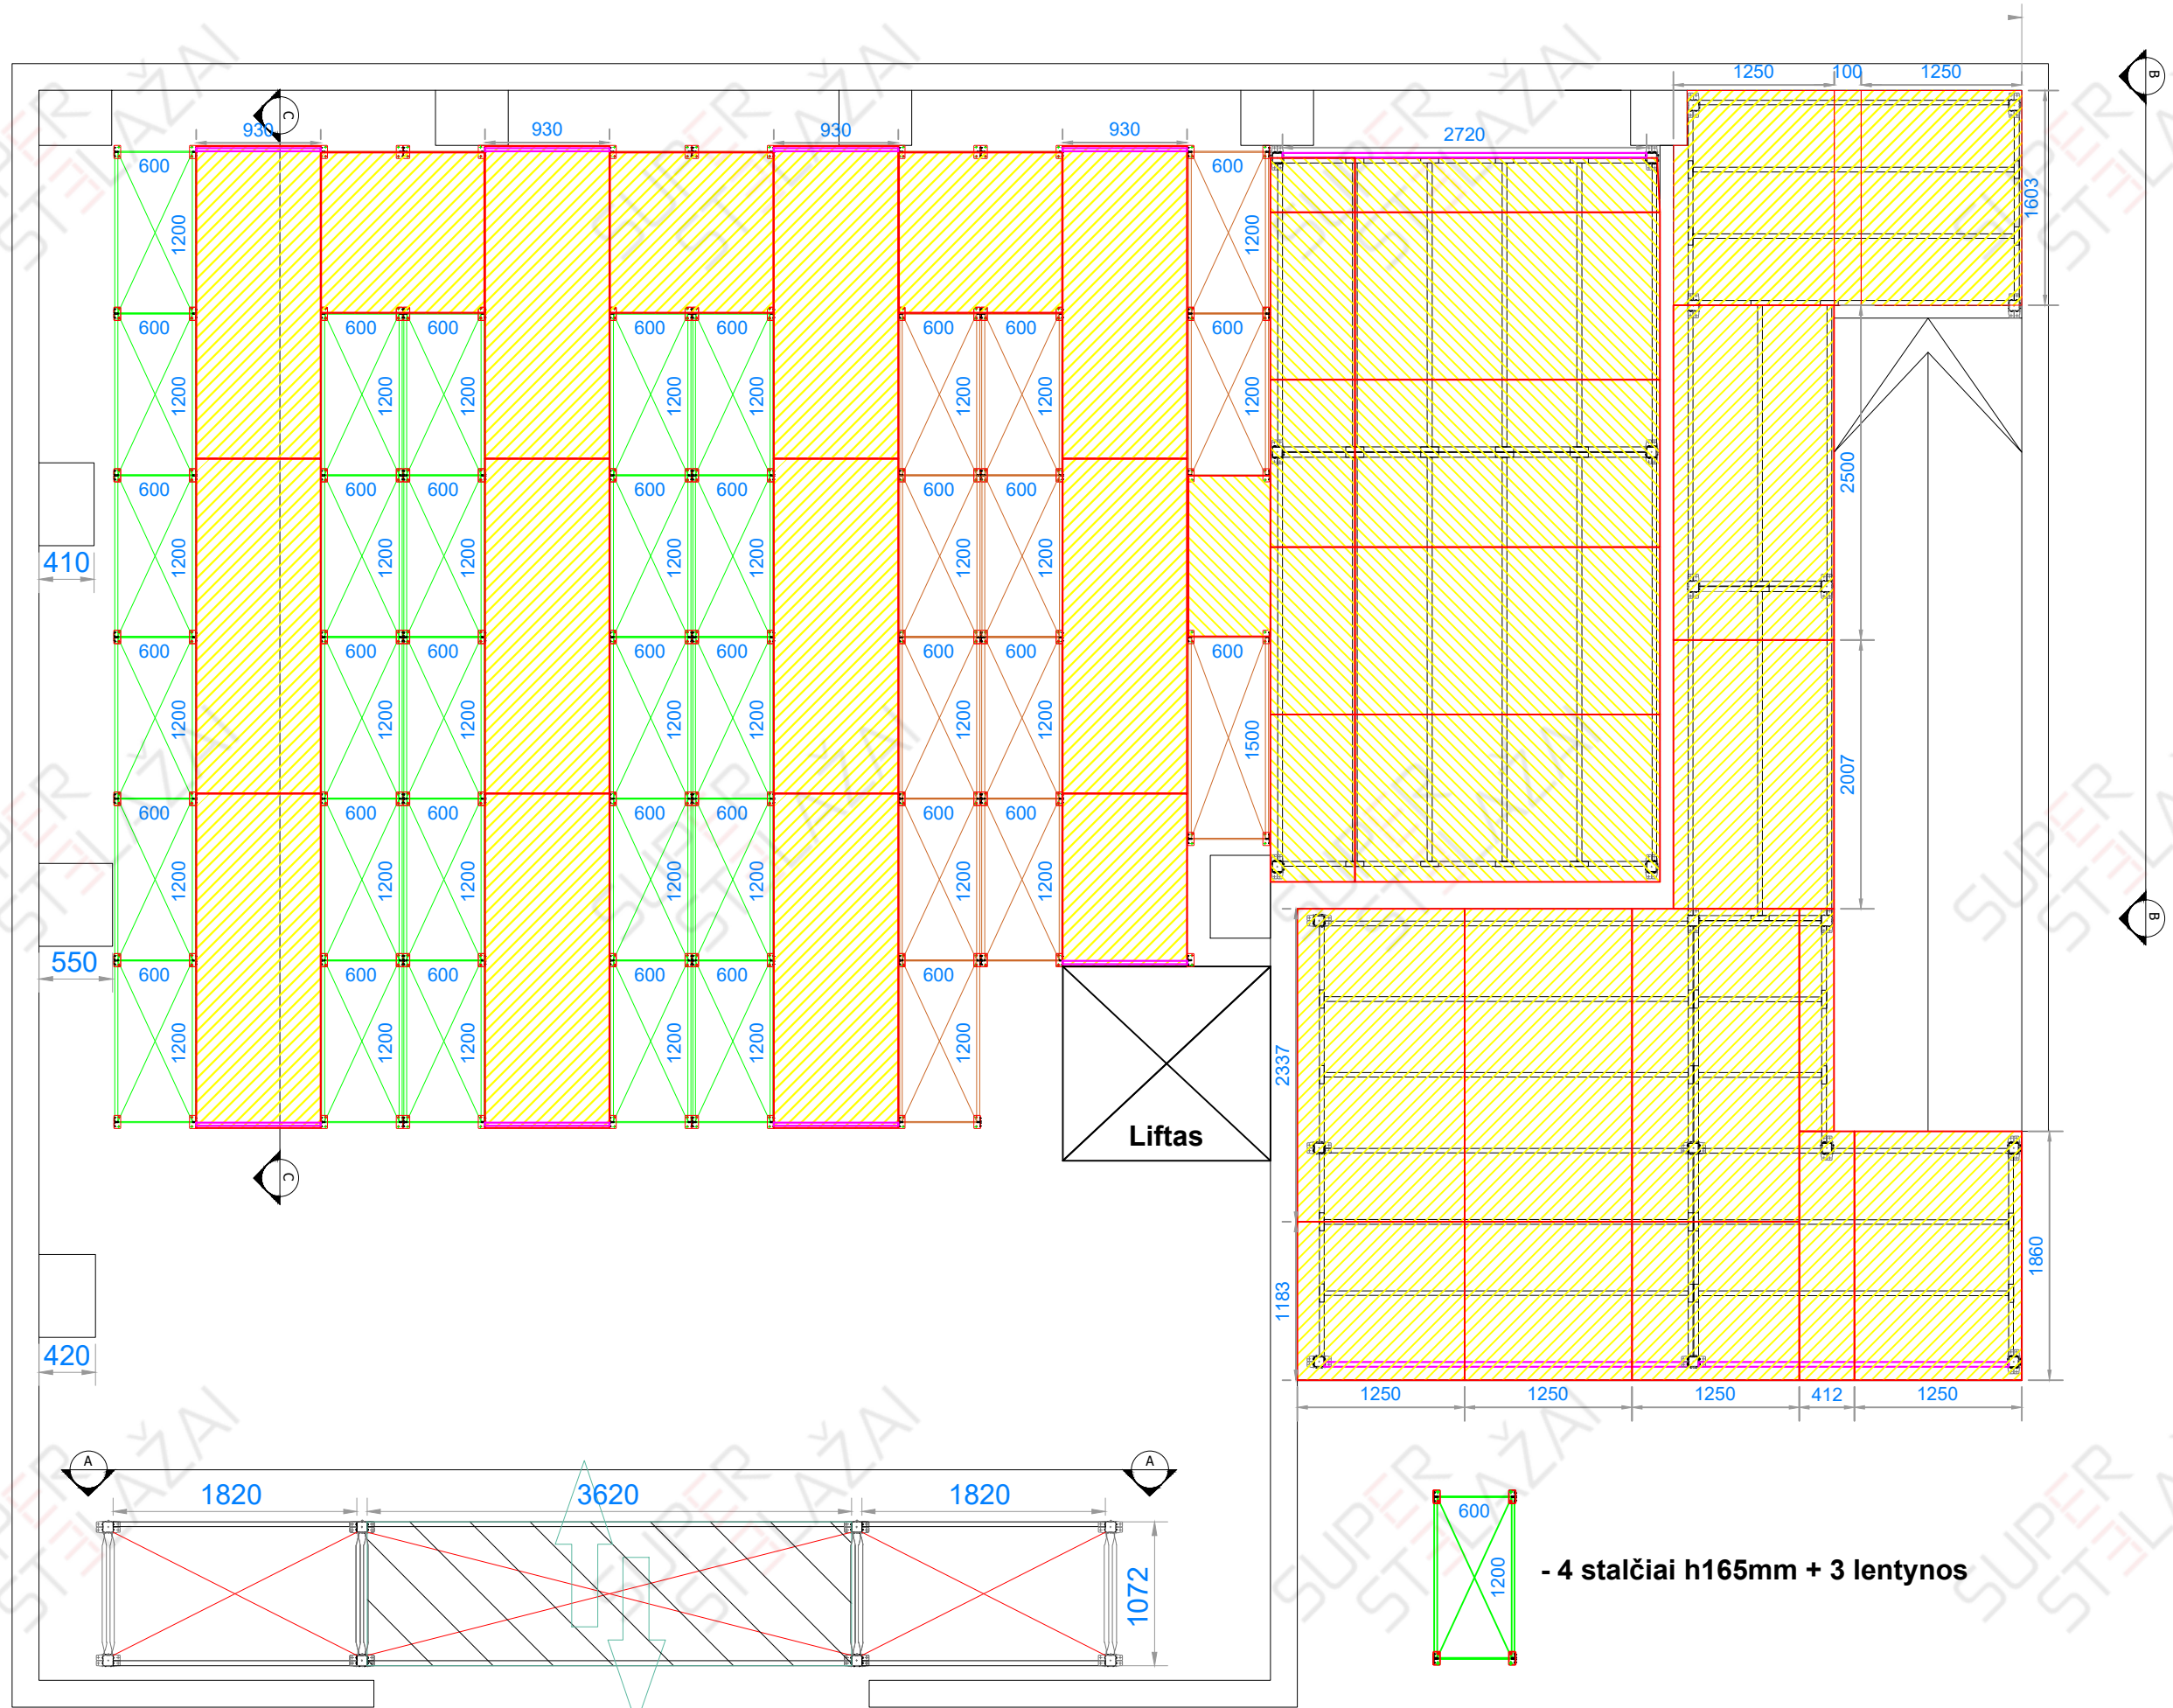


Pjūvis A-A

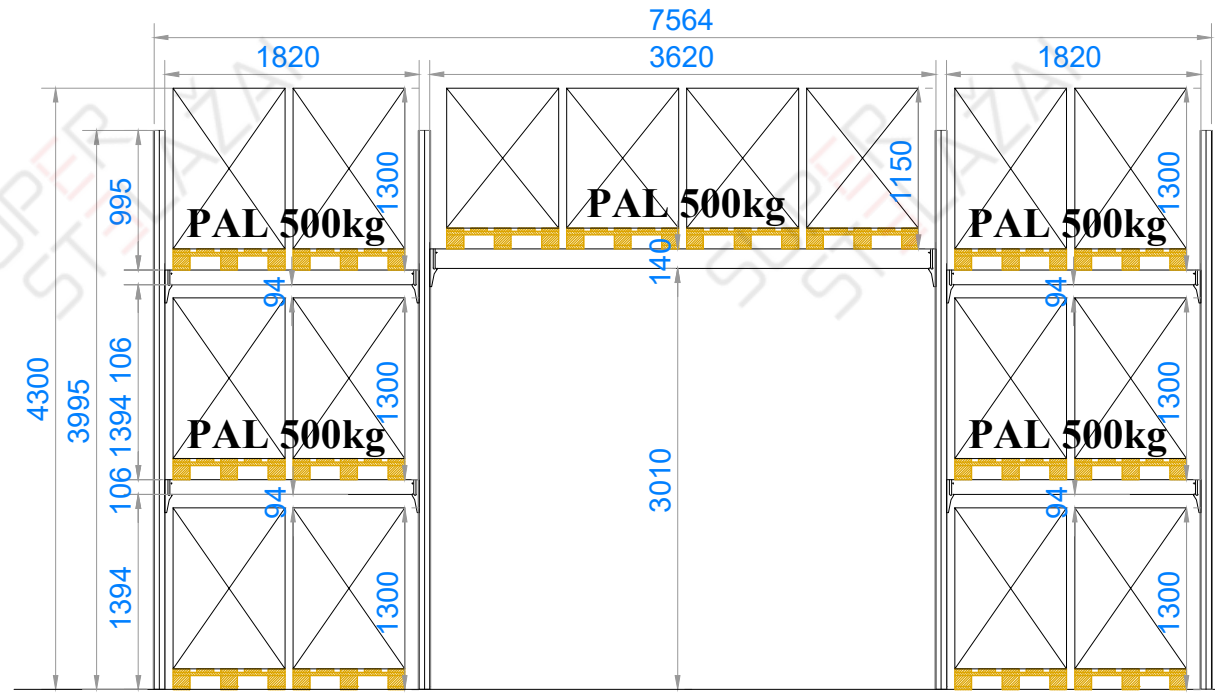

Pjūvis B-B

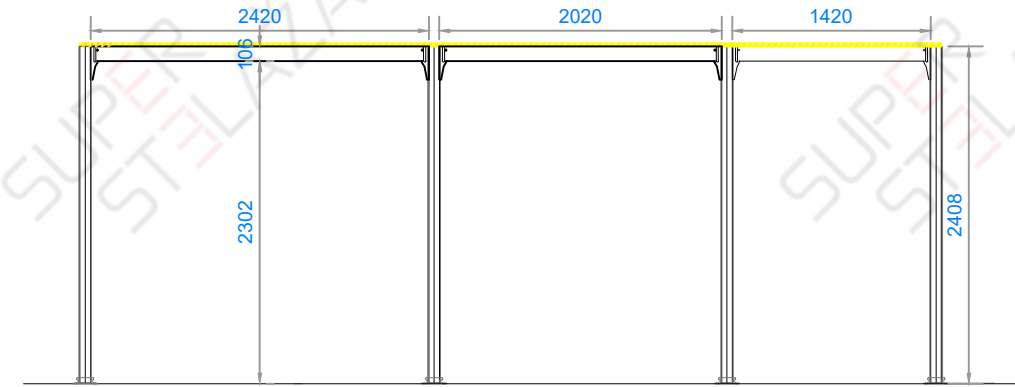

Mezzanine planas

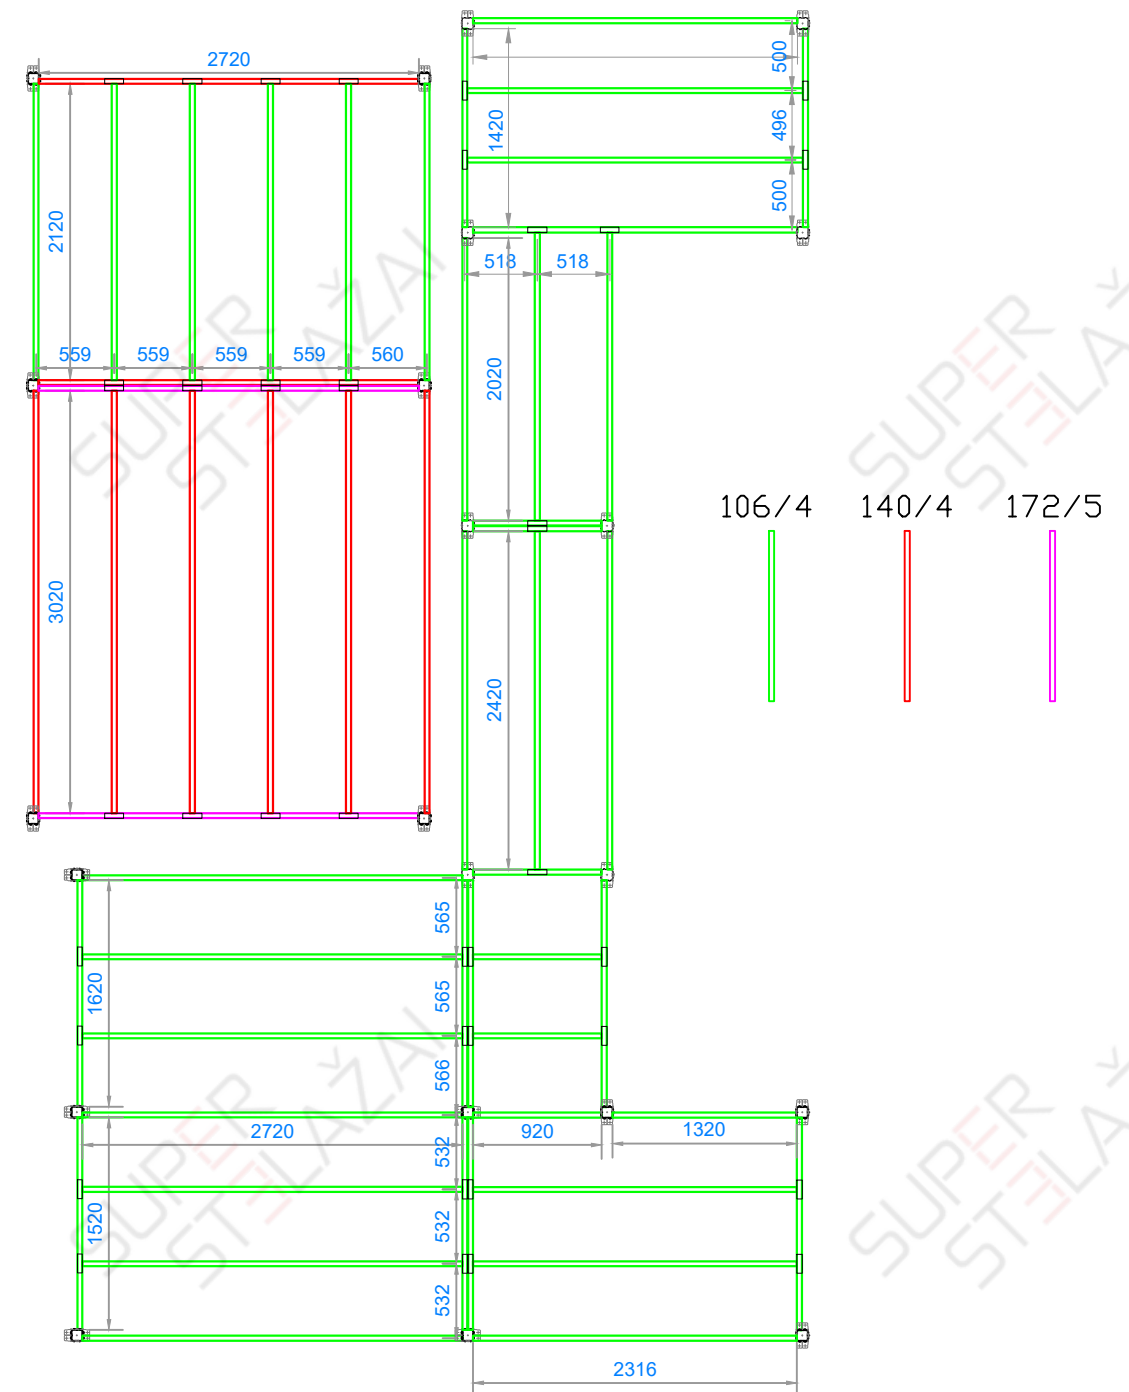

Pjūvis C-C

