


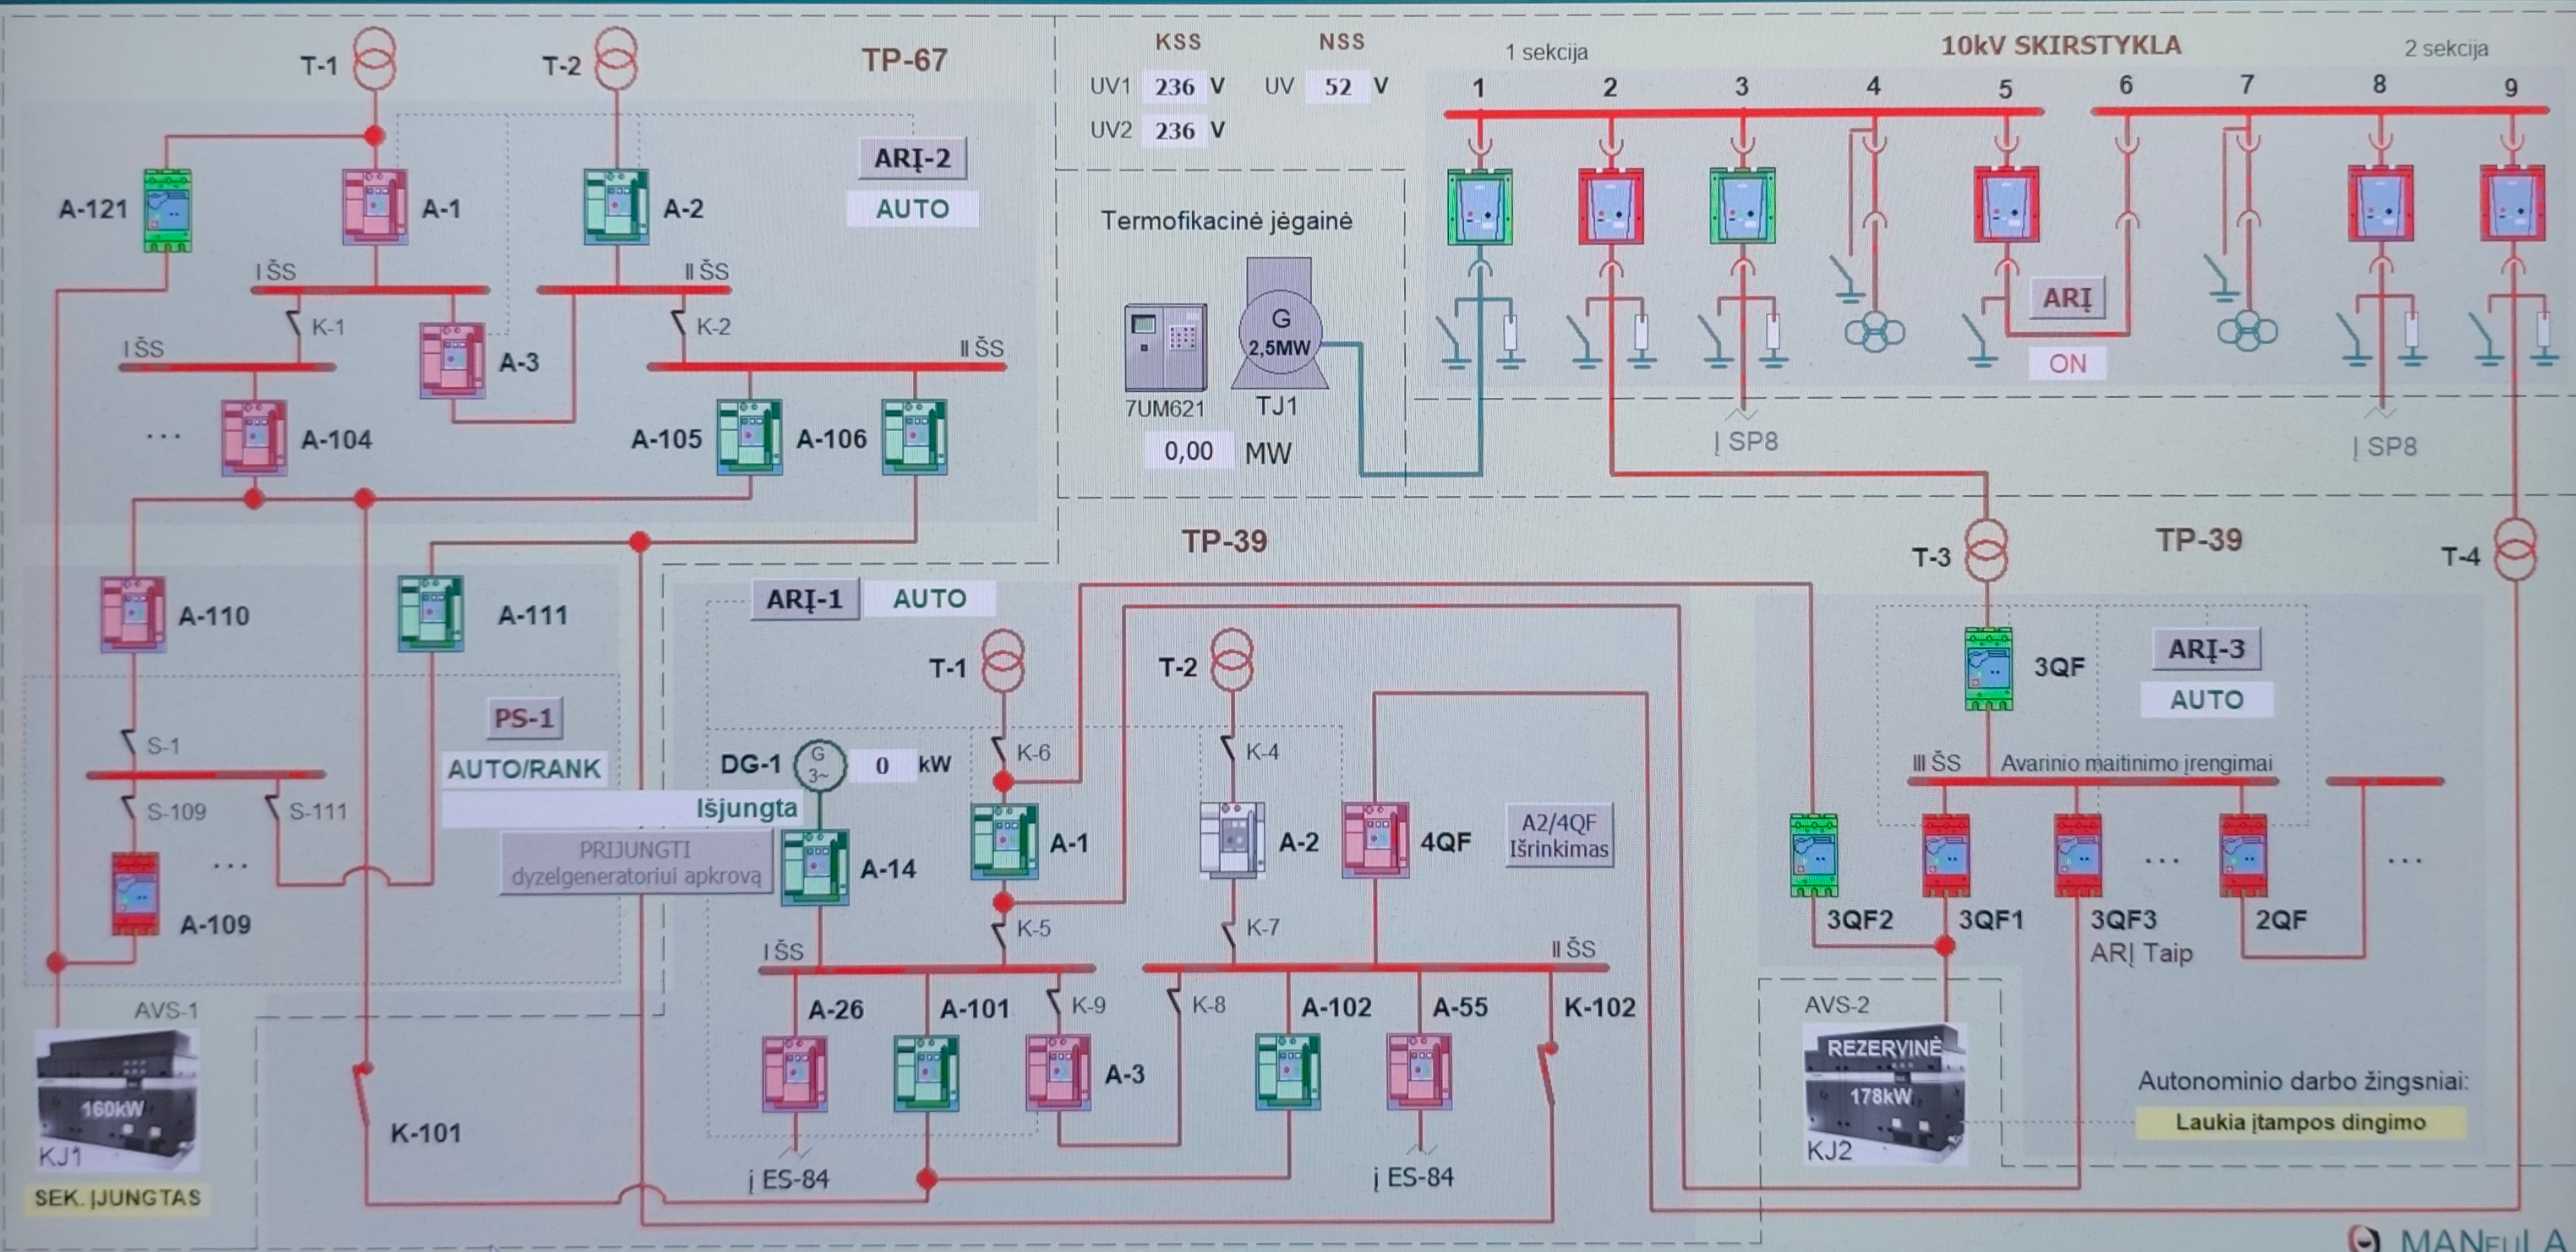

TP-39 10kV SKIRSTYKLOS PARODYMAI

